


**A** ELEVATION  
SCALE 1/2"=1'

**B** FRONT ELEVATION  
SCALE 1/2"=1'

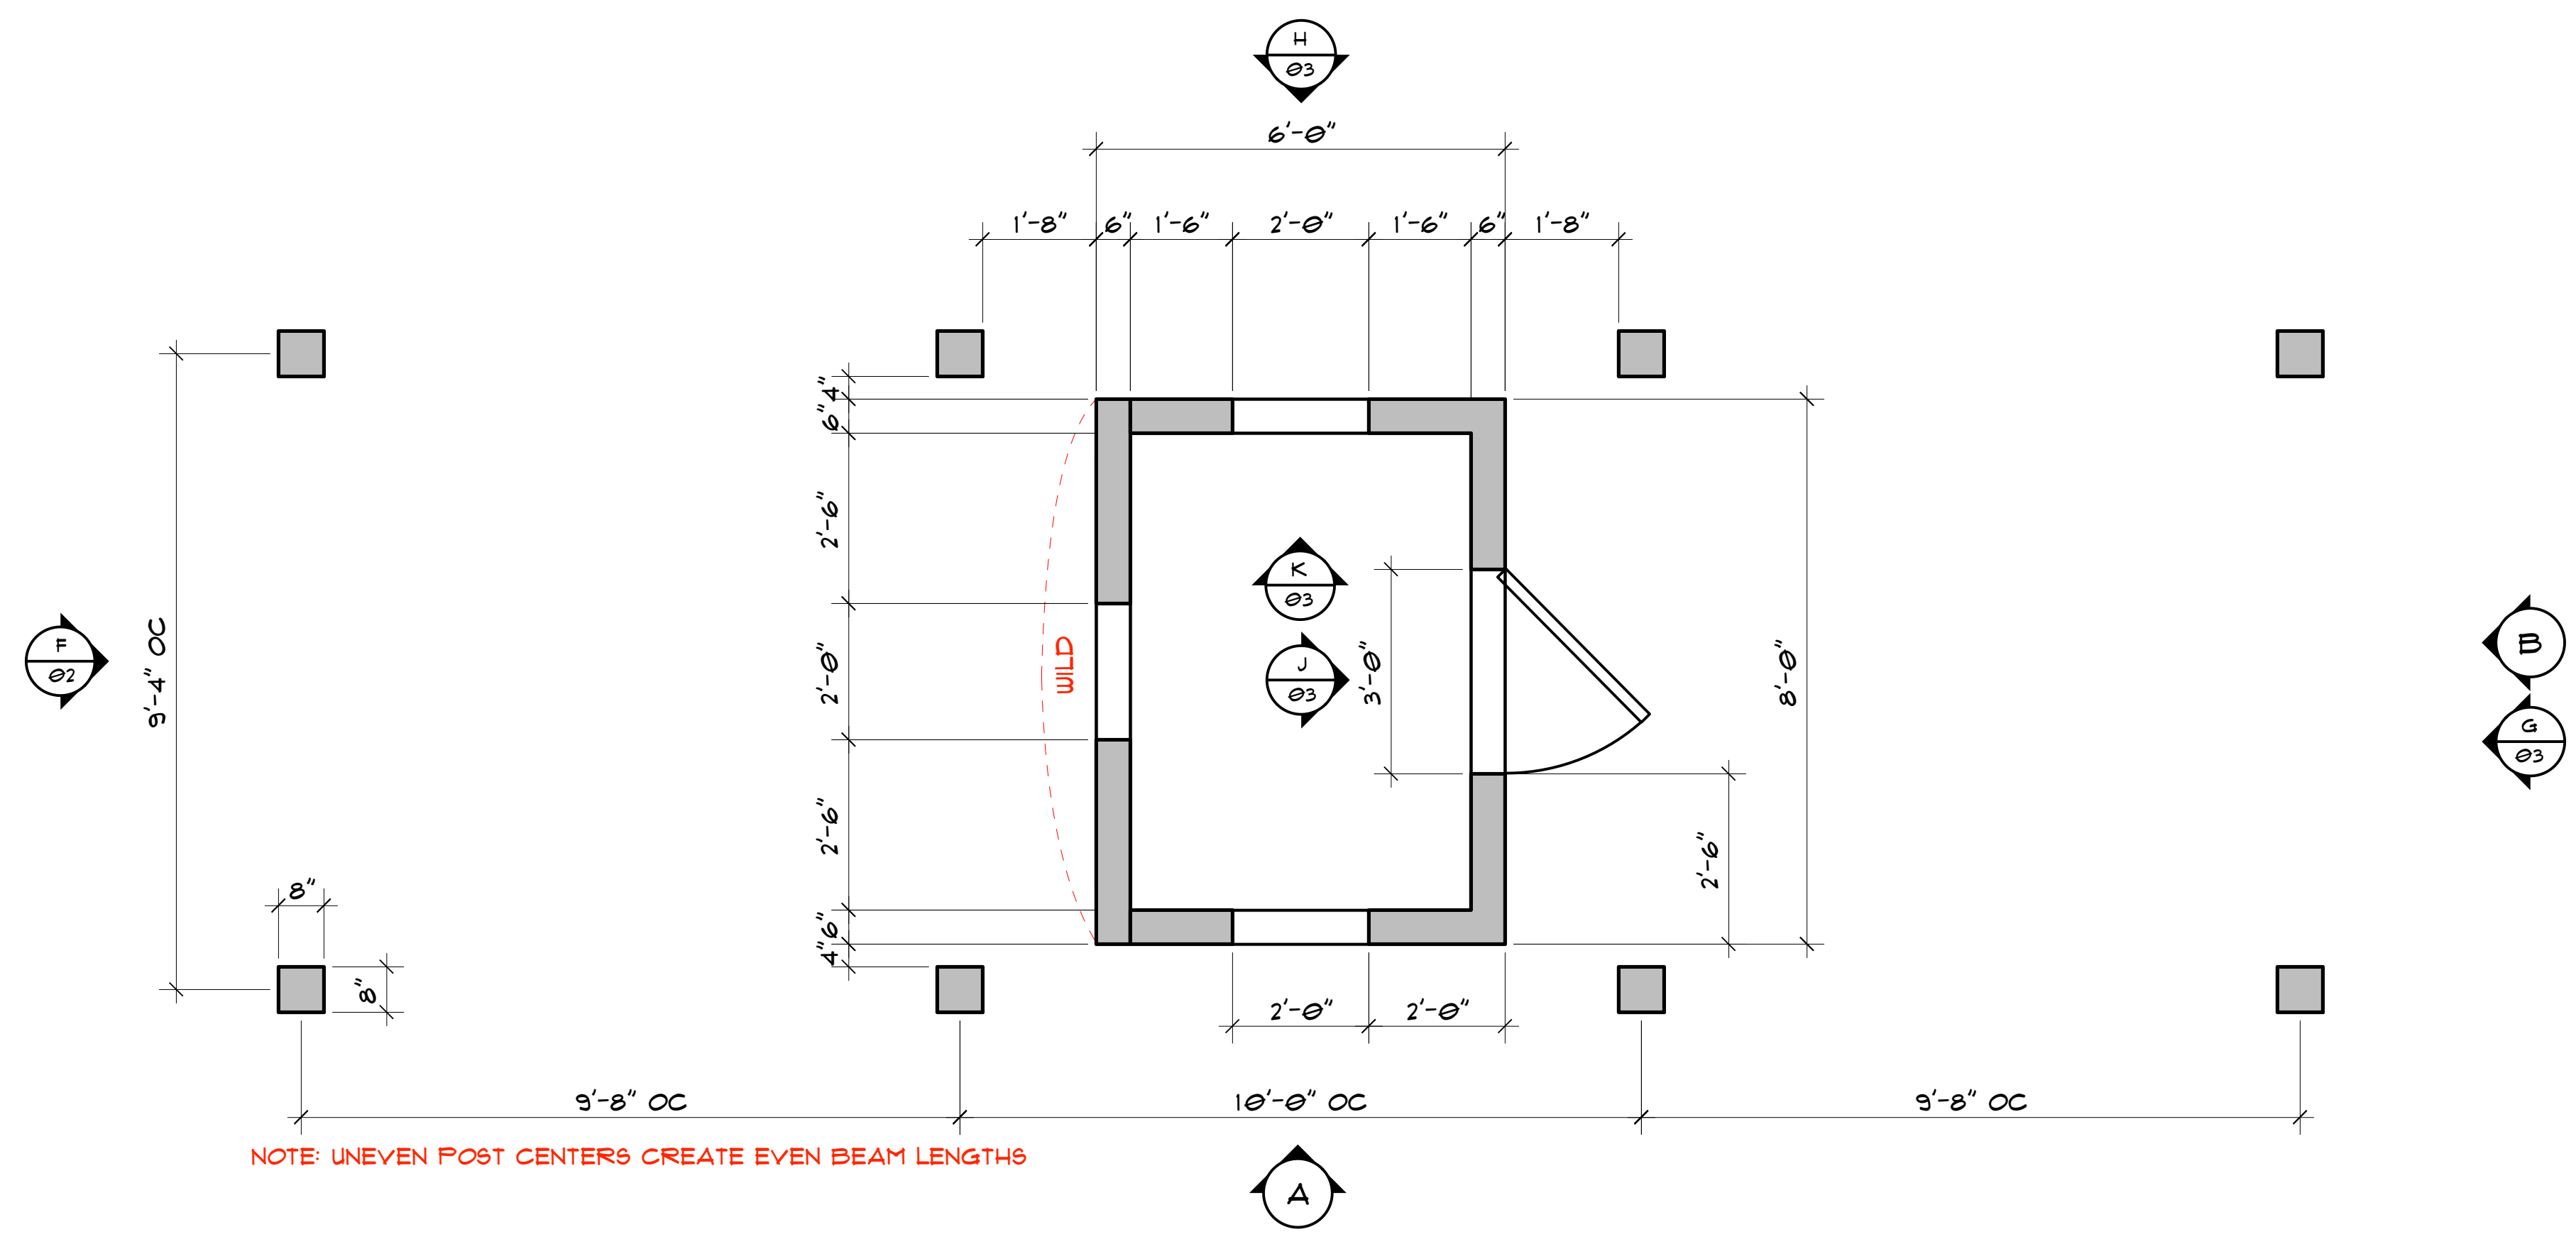

NOTE: UNEVEN POST CENTERS CREATE EVEN BEAM LENGTHS

**PLN** PLAN: GUARD SHACK AND PAVILION  
SCALE 1/2"=1'



|                         |                                |               |                    |
|-------------------------|--------------------------------|---------------|--------------------|
| <b>BLOSSOM<br/>MERZ</b> | SET NAME MARS MINE GUARD SHACK |               | SHEET<br><b>01</b> |
|                         | DRAWING PLAN & ELEVATIONS      | REVISION 2    |                    |
|                         | LOCATION 56D SANTA FE          | DATE 8/3/2024 |                    |