




A FIRST FLOOR PLAN
SCALE 1/8" = 1'

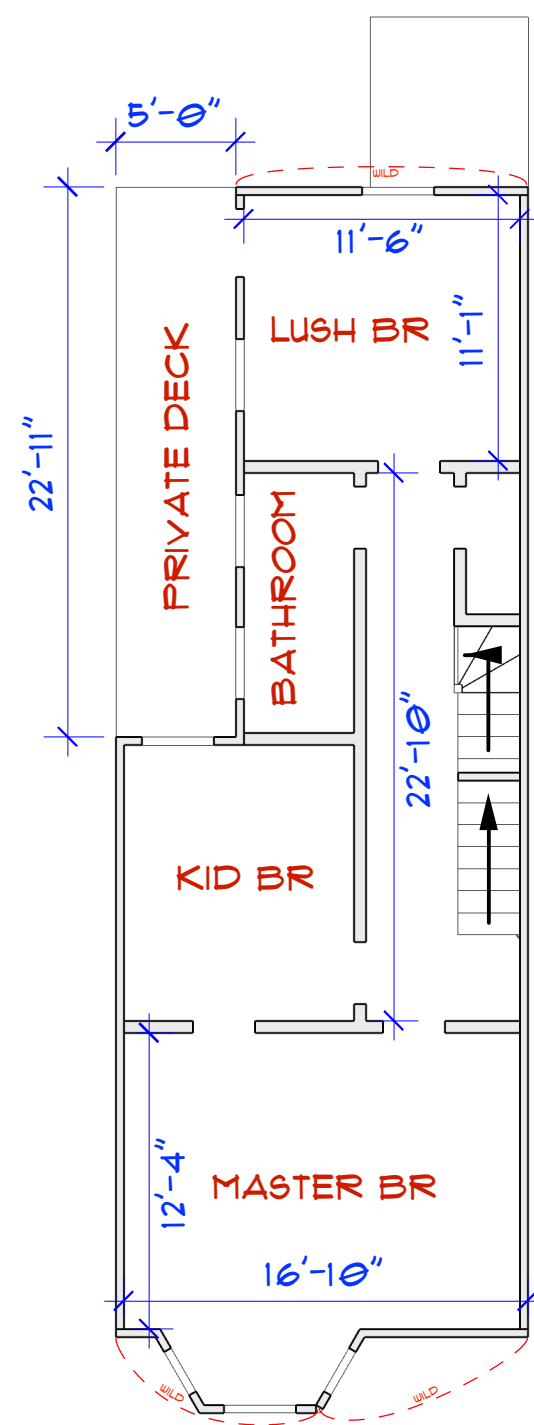


B SECOND FLOOR PLAN
SCALE 1/8" = 1'

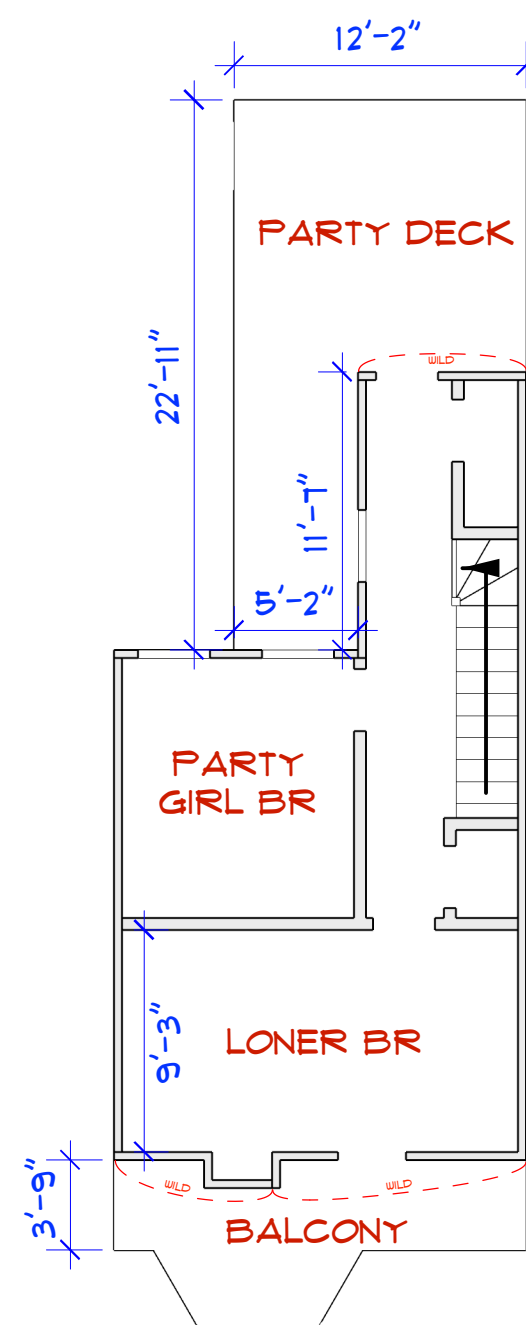

C THIRD FLOOR PLAN
SCALE 1/8" = 1'

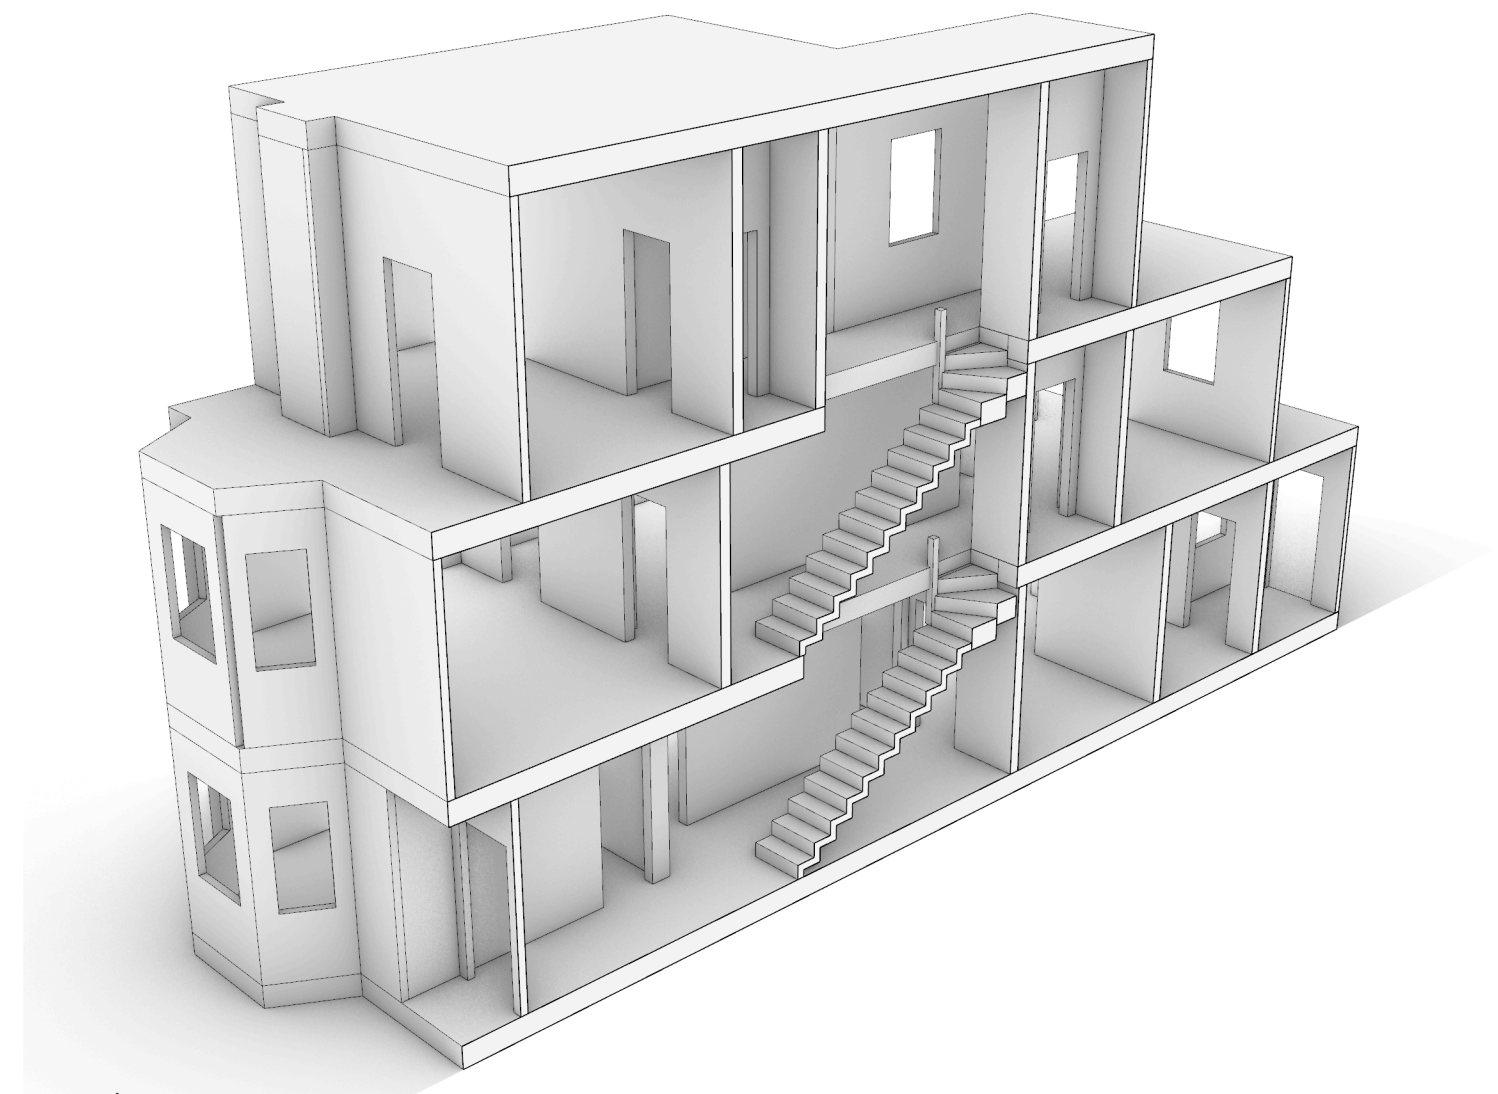

E WHOLE BUILDING, FRONT ISO SECTION

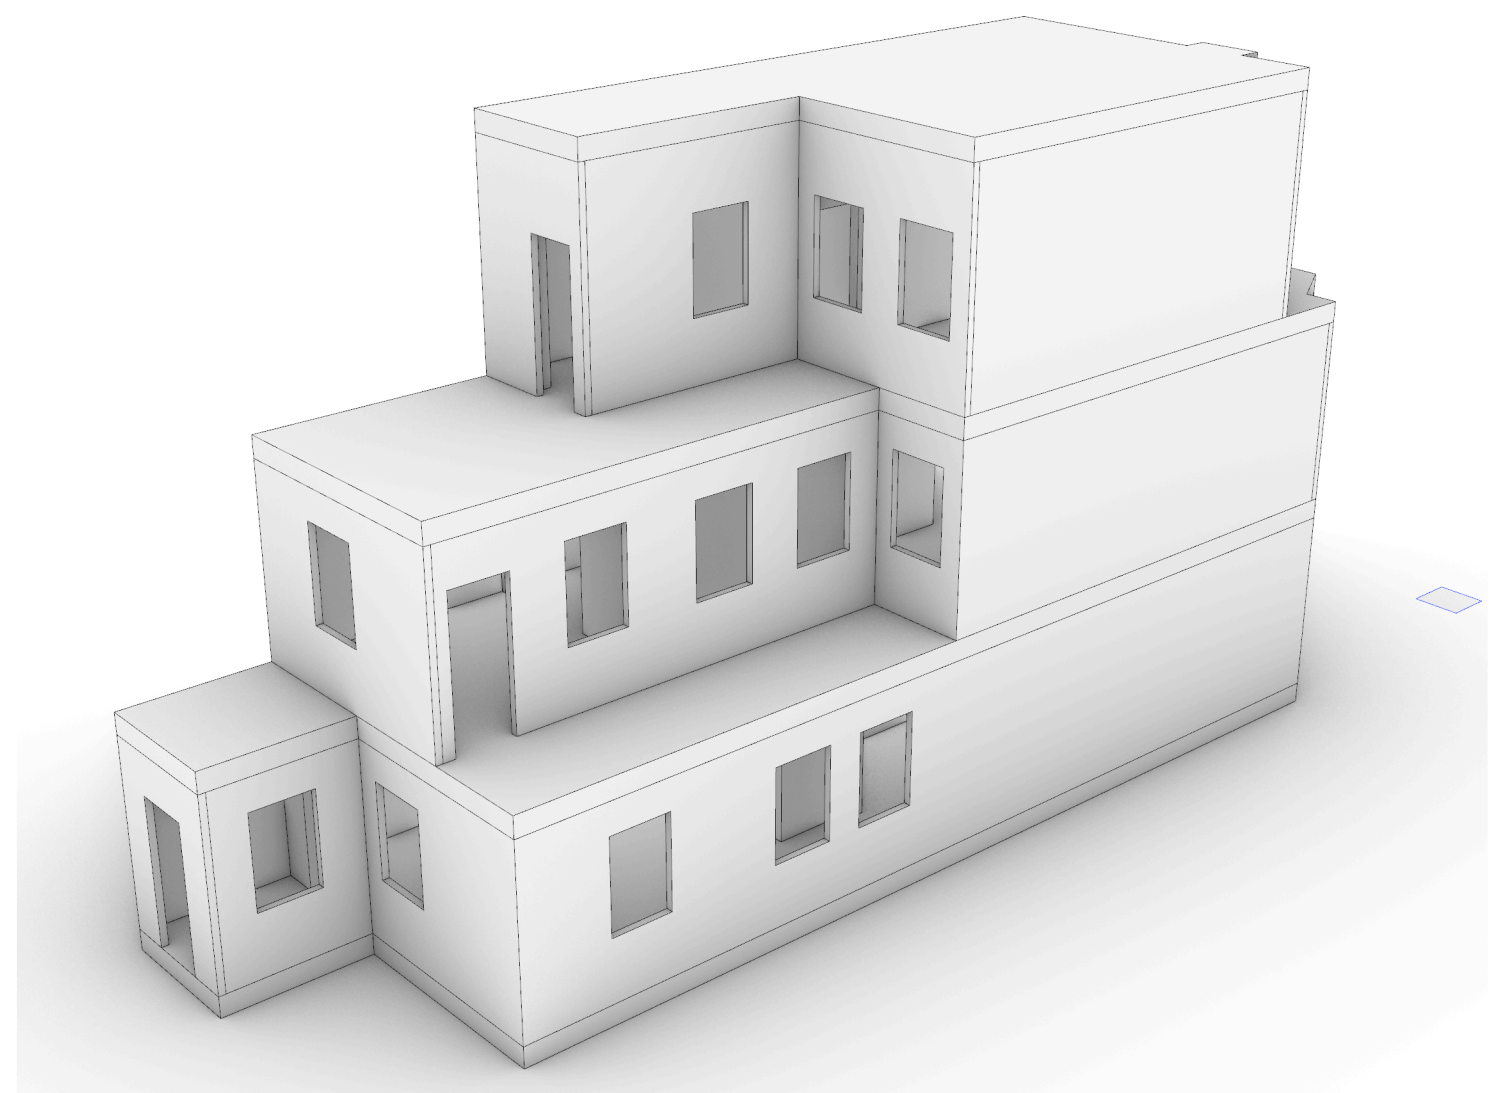

E WHOLE BUILDING, BACK ISO VIEW

**BLOSSOM
MERZ**

SET NAME THE FLAT: FLOORS 1, 2, 3

DRAWING ROUGH LAYOUT

LOCATION

REVISION **PRELIMINARY REV 5**

DATE 8/6/2024

SHEET

DP