



1 DETAIL ELEVATION - DOOR FRONT  
SCALE 2"=1'

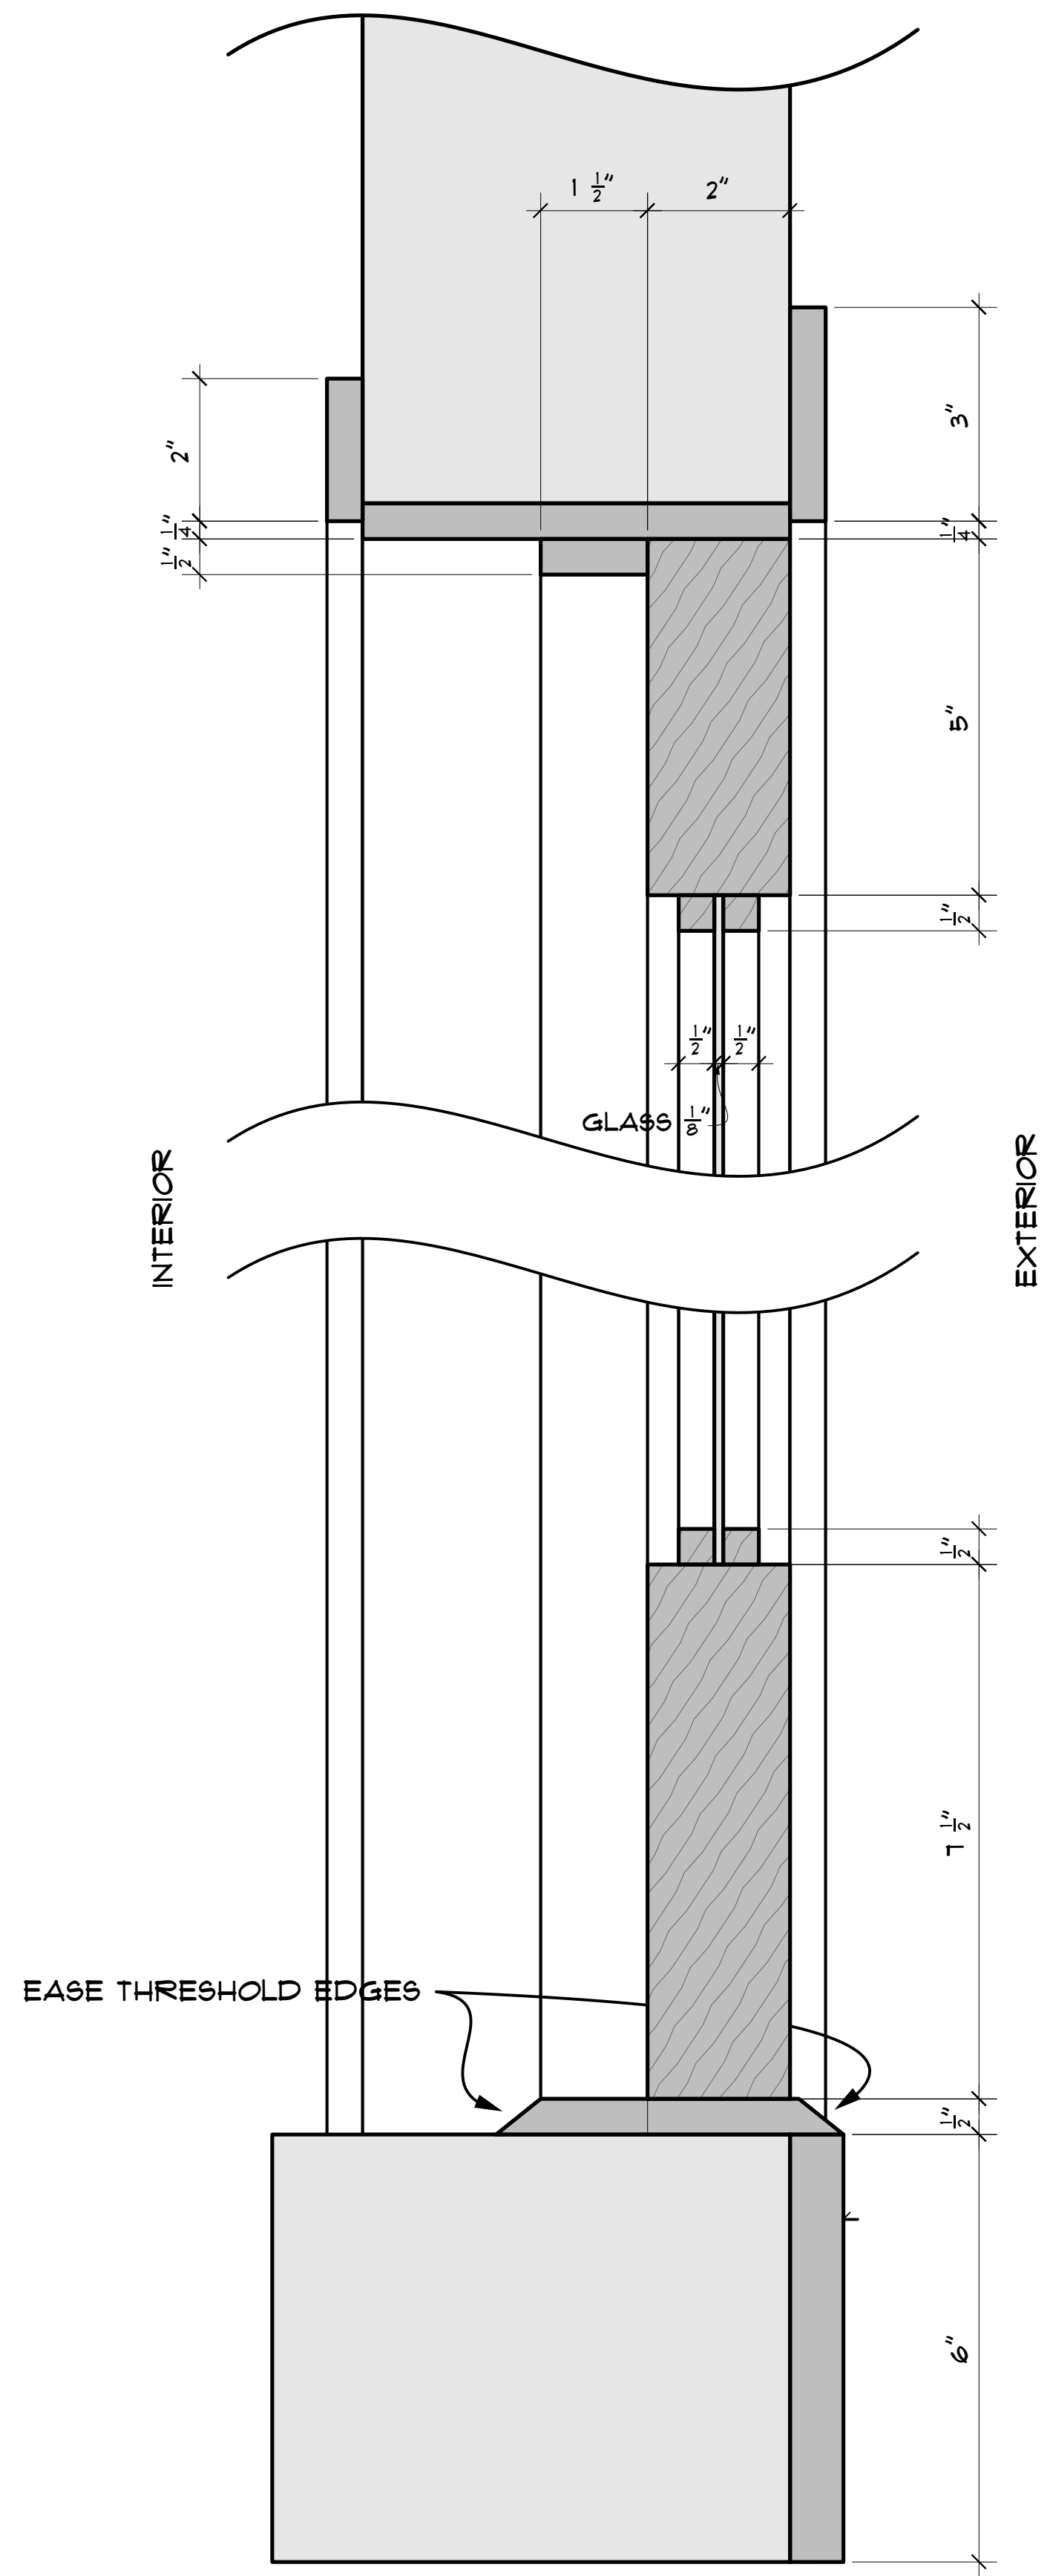

1A VERT. SECTION THROUGH DOOR  
SCALE 6"=1'

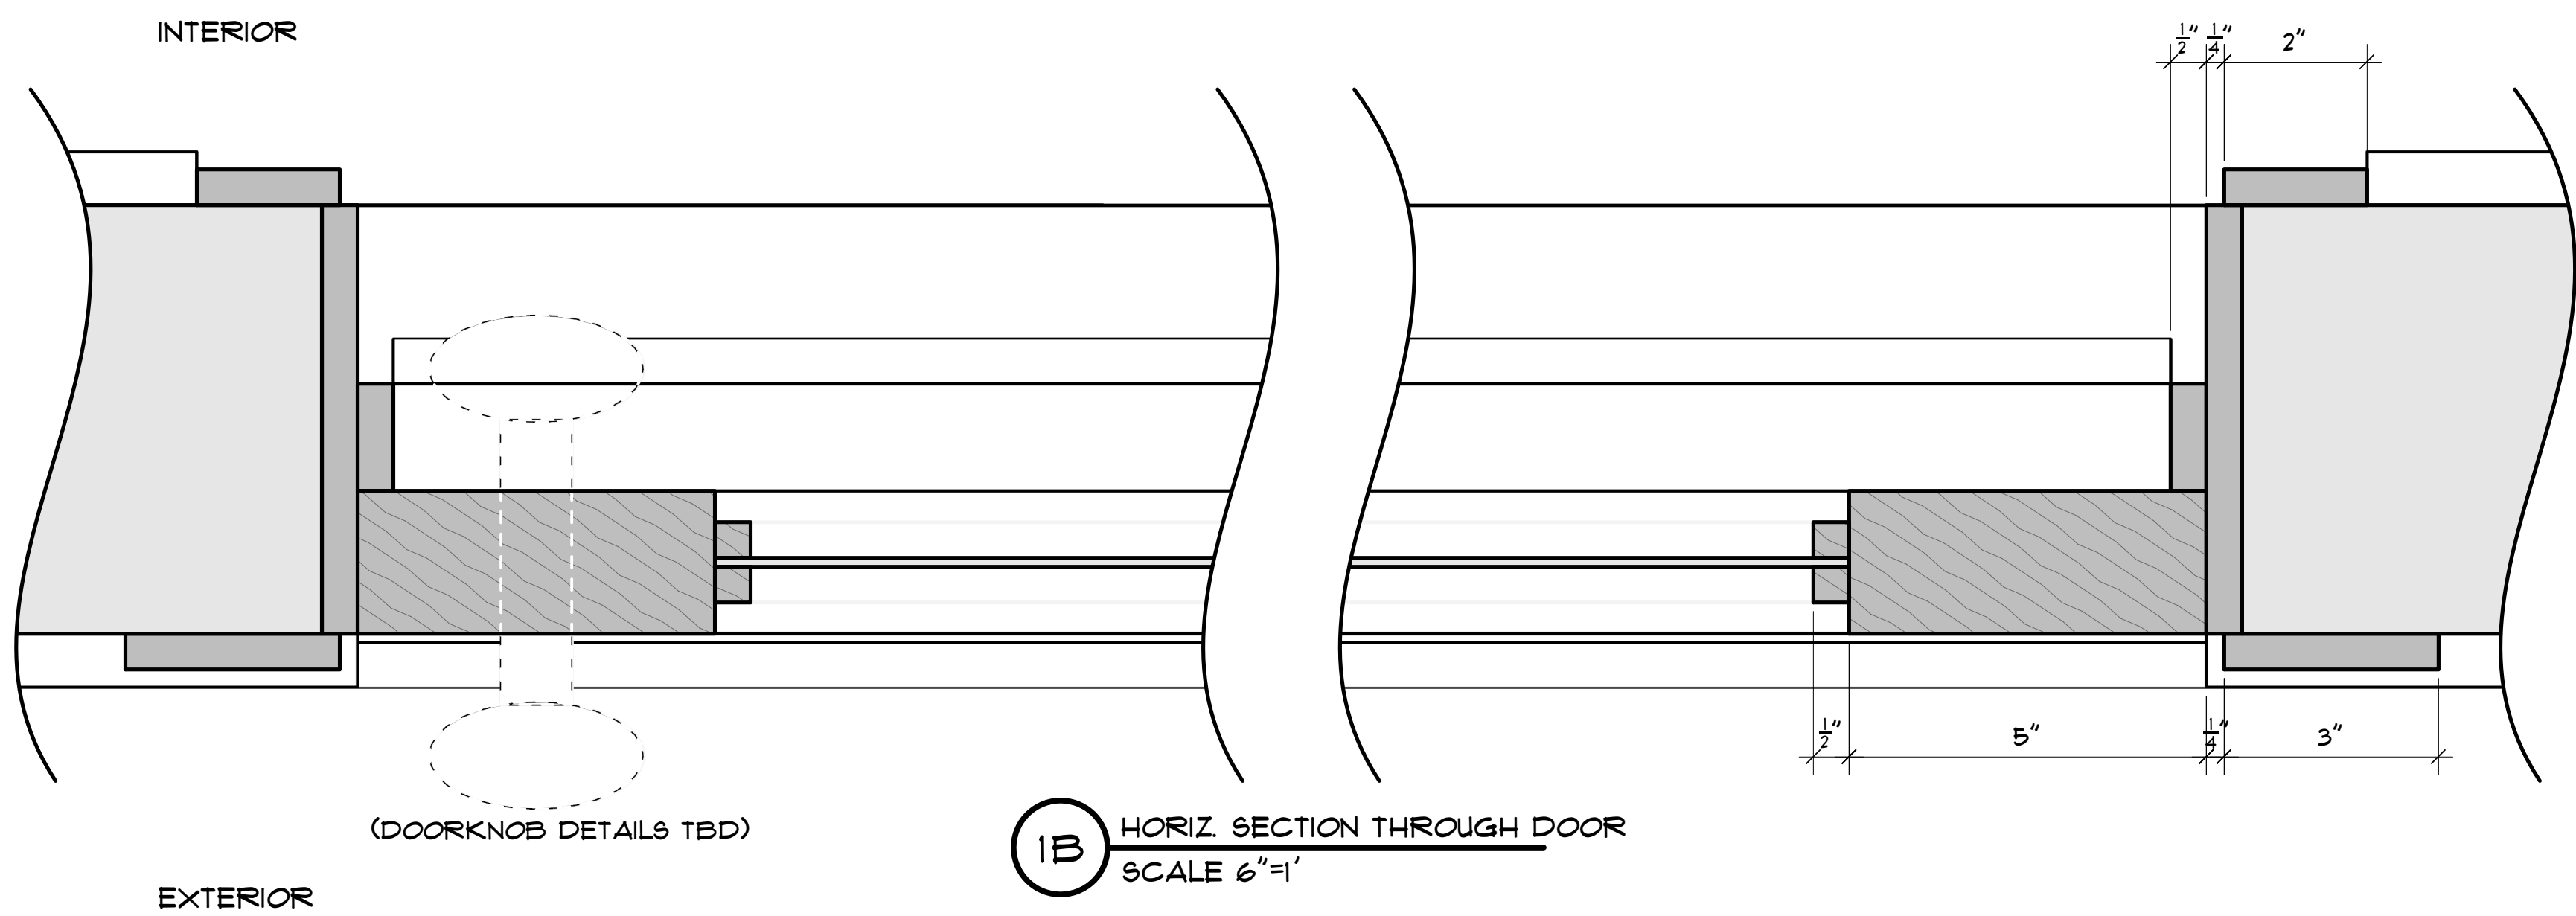

1B HORIZ. SECTION THROUGH DOOR  
SCALE 6"=1'

WOOD DOOR  
BUILD ONE