




E SECTION: MAIN ROOM AND MASTER BEDROOM LOOKING NORTH
SCALE: 1/4" = 1'

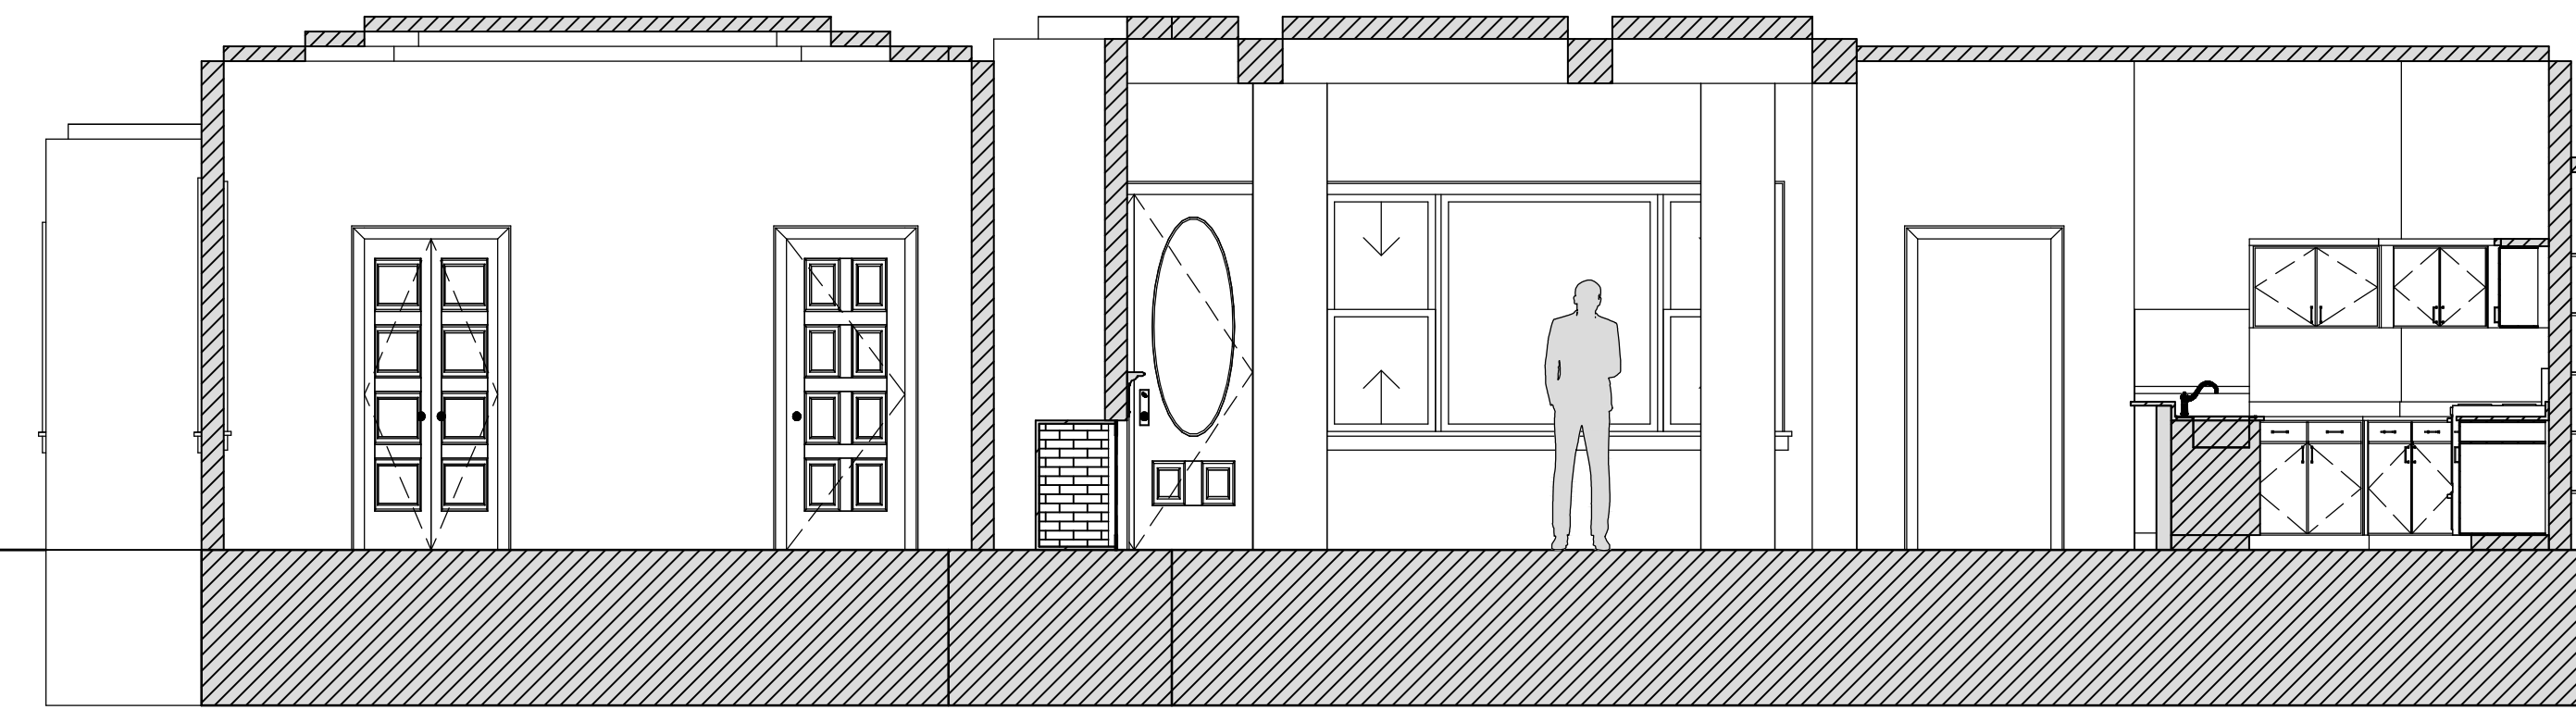


F SECTION: MASTER BEDROOM AND MAIN ROOM LOOKING SOUTH
SCALE: 1/4" = 1'

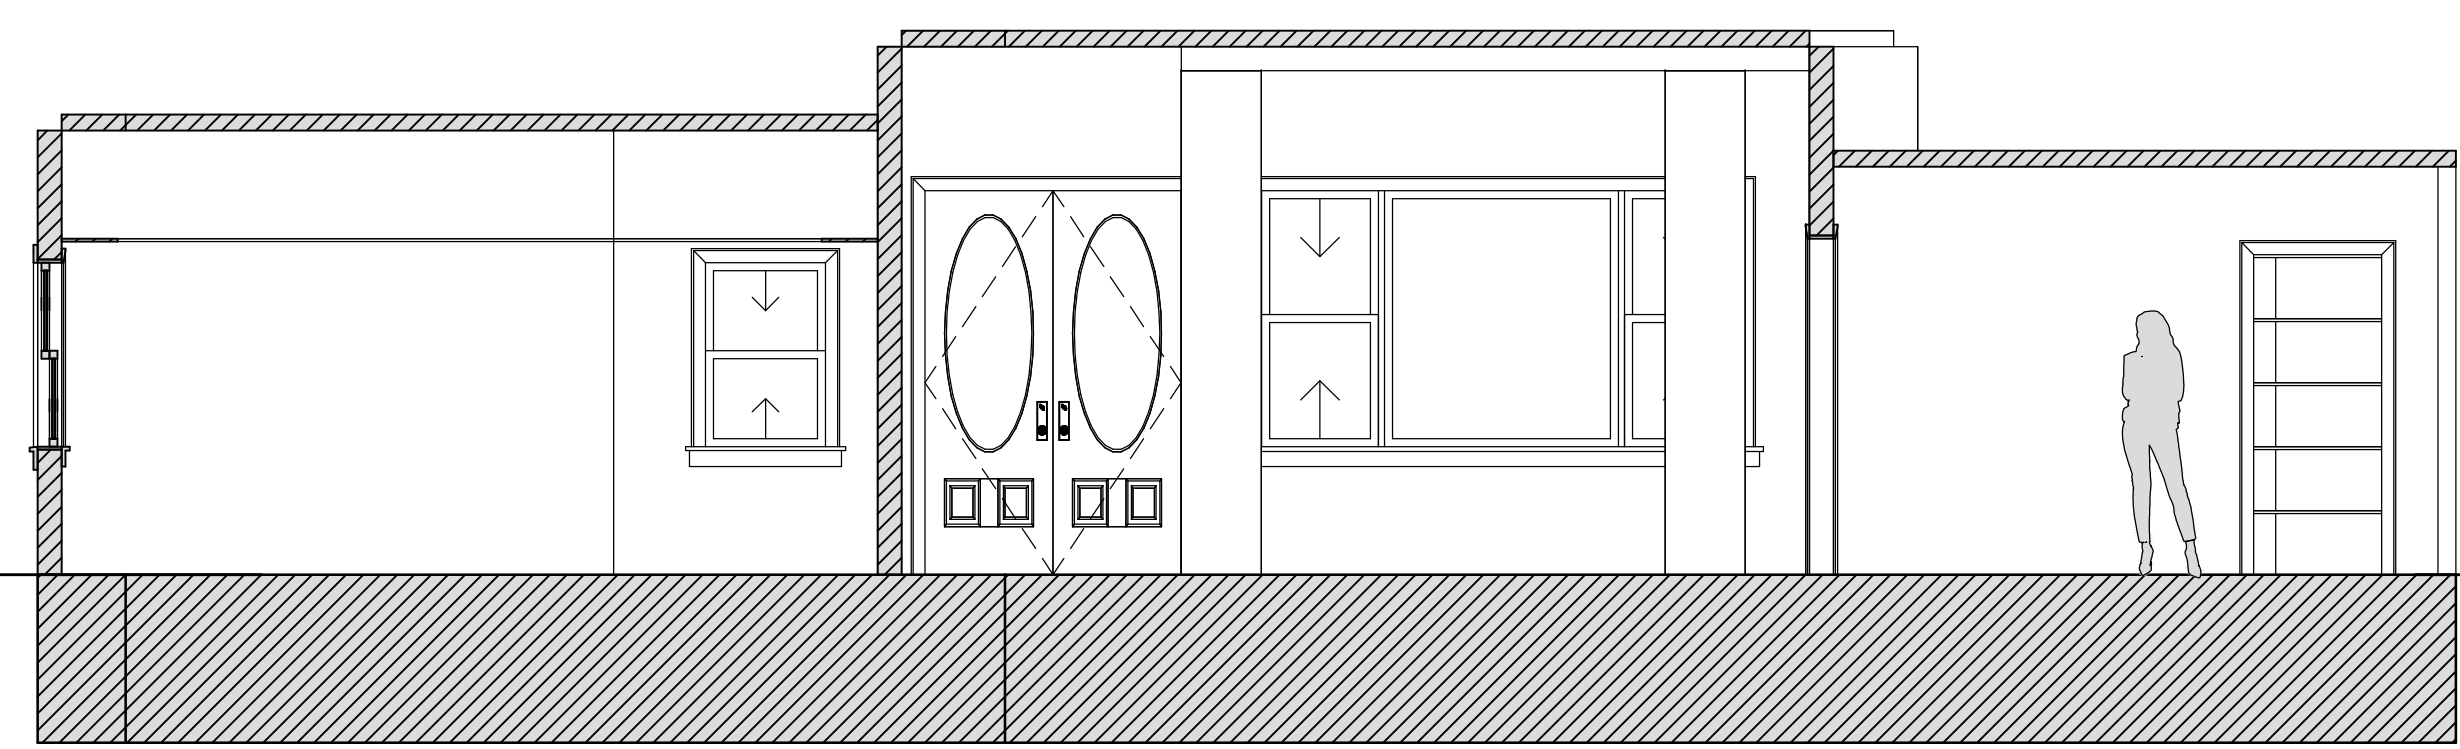


G SECTION: MASTER BEDROOM CLOSET AND MAIN ROOM LOOKING SOUTH
SCALE: 1/4" = 1'

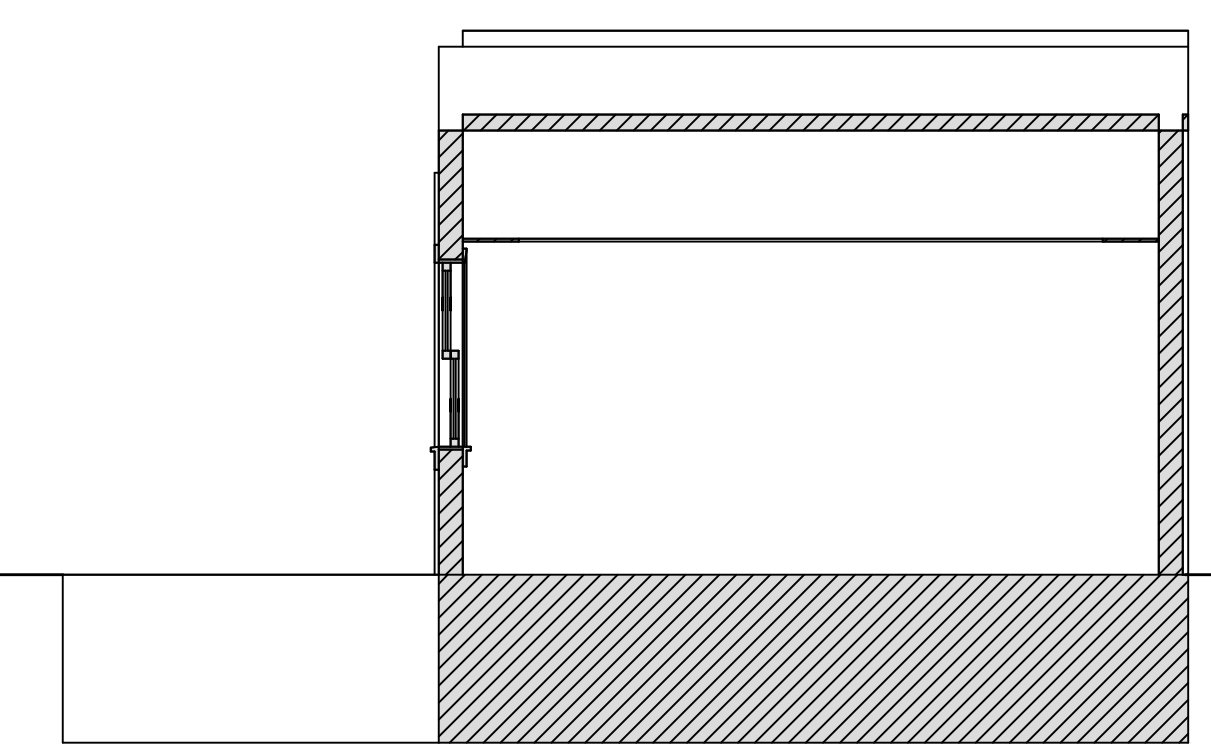


J SECTION: HIS/HERS CLOSET, LOOKING WEST
SCALE: 1/4" = 1'

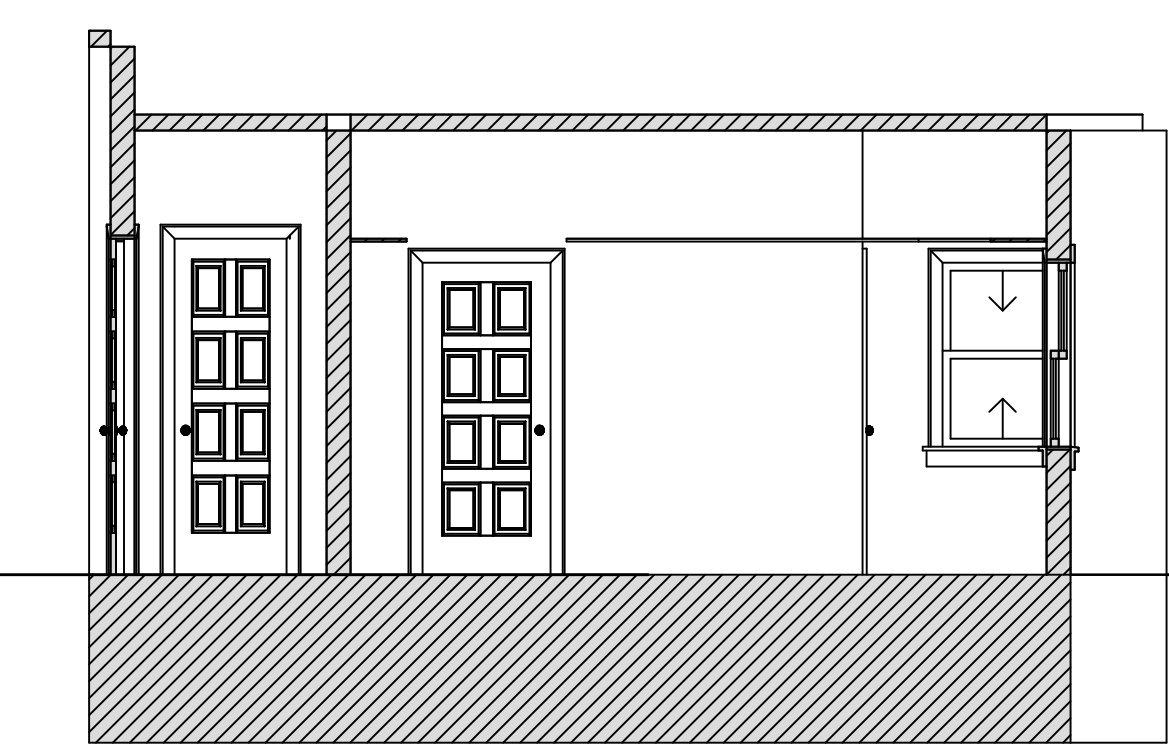


K SECTION: HALL CLOSET DOOR, HIS/HERS CLOSET, LOOKING EAST
SCALE: 1/4" = 1'

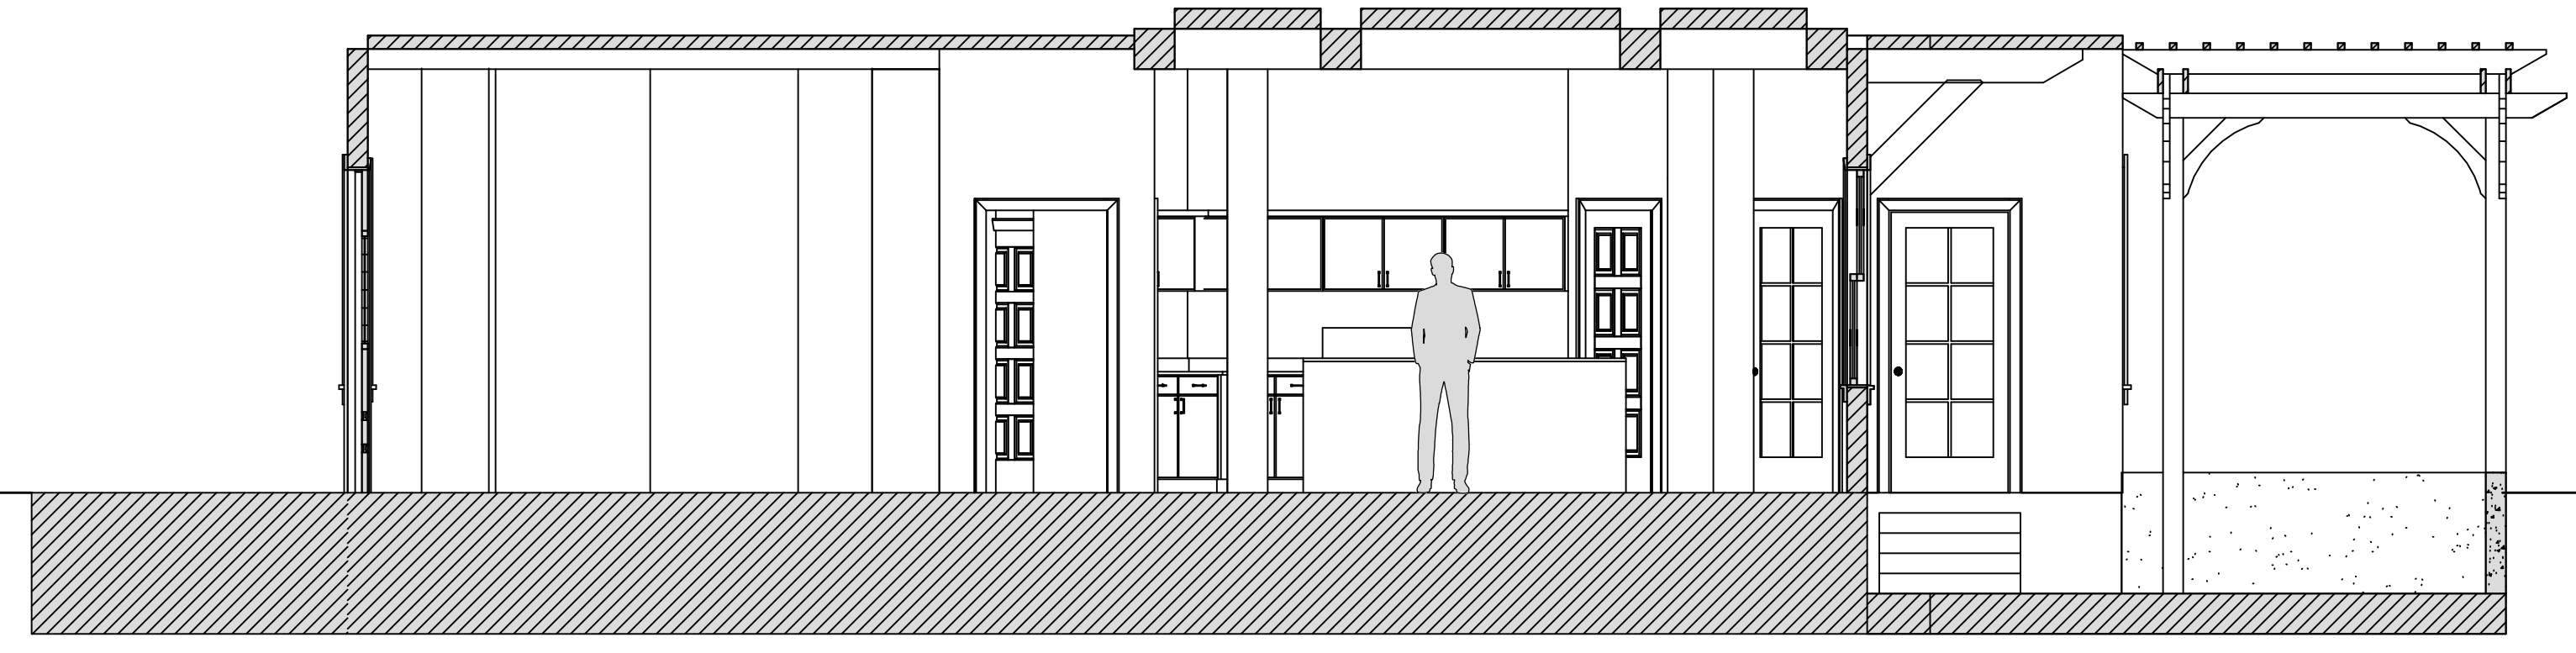


H SECTION: MAIN ROOM AND TERRACE LOOKING WEST
SCALE: 1/4" = 1'

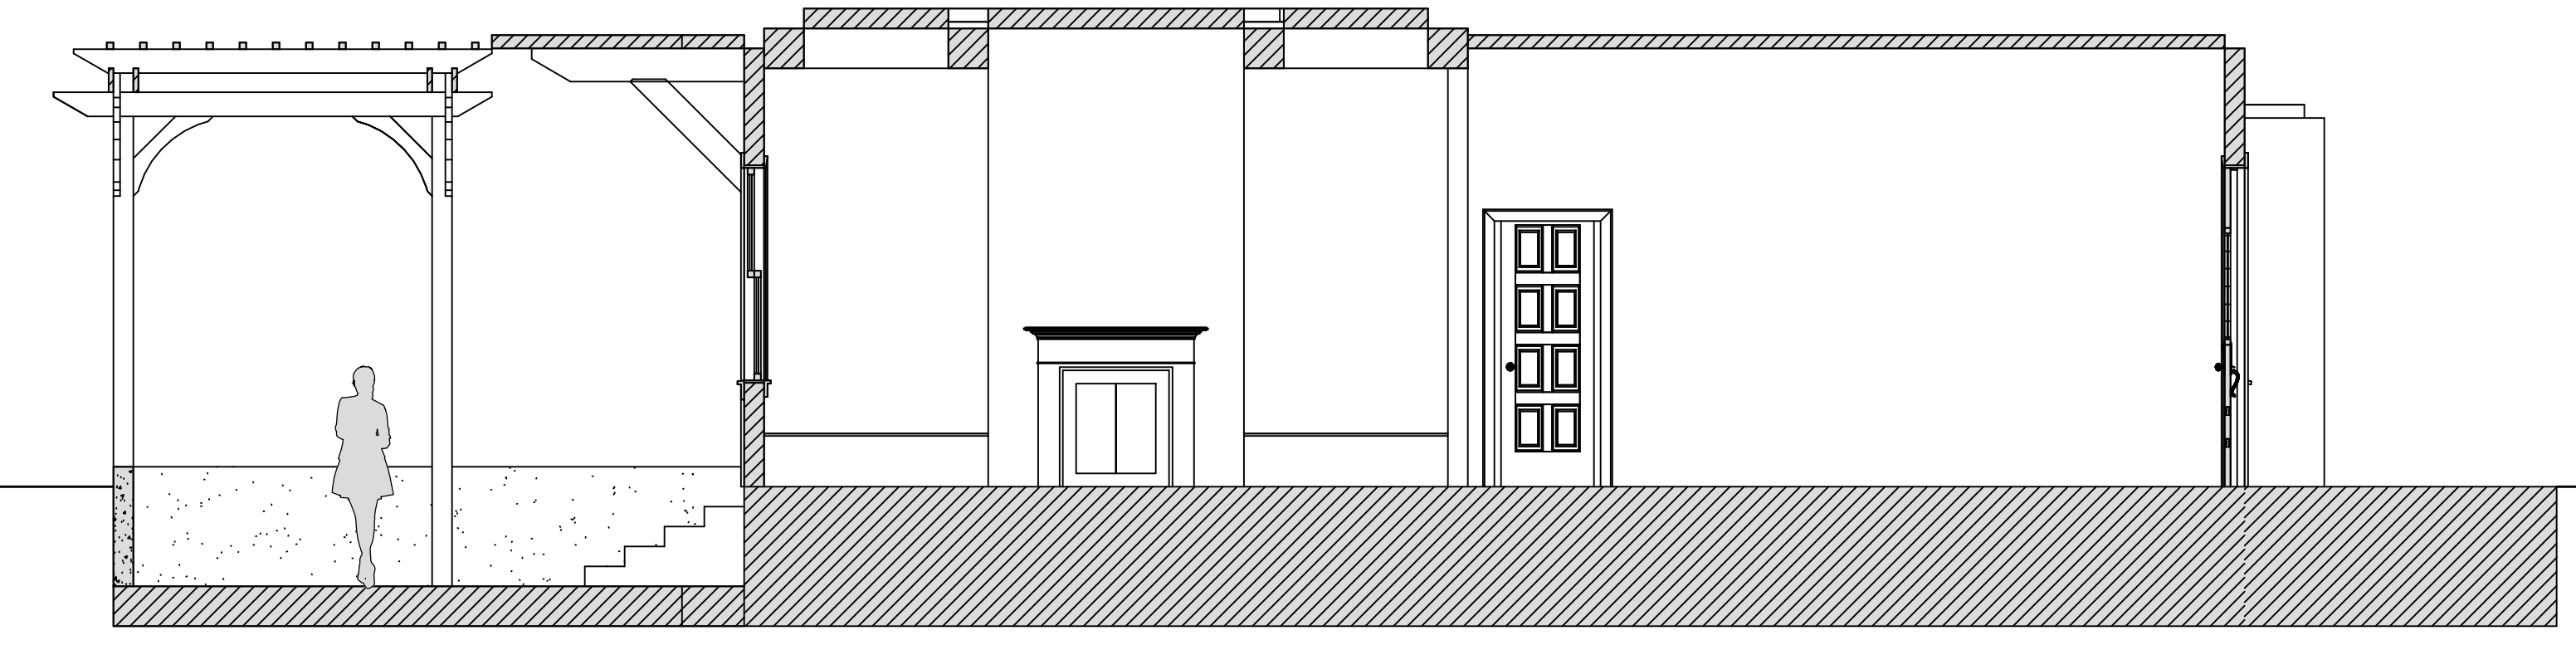

I SECTION: TERRACE AND MAIN ROOM LOOKING EAST
SCALE: 1/4" = 1'

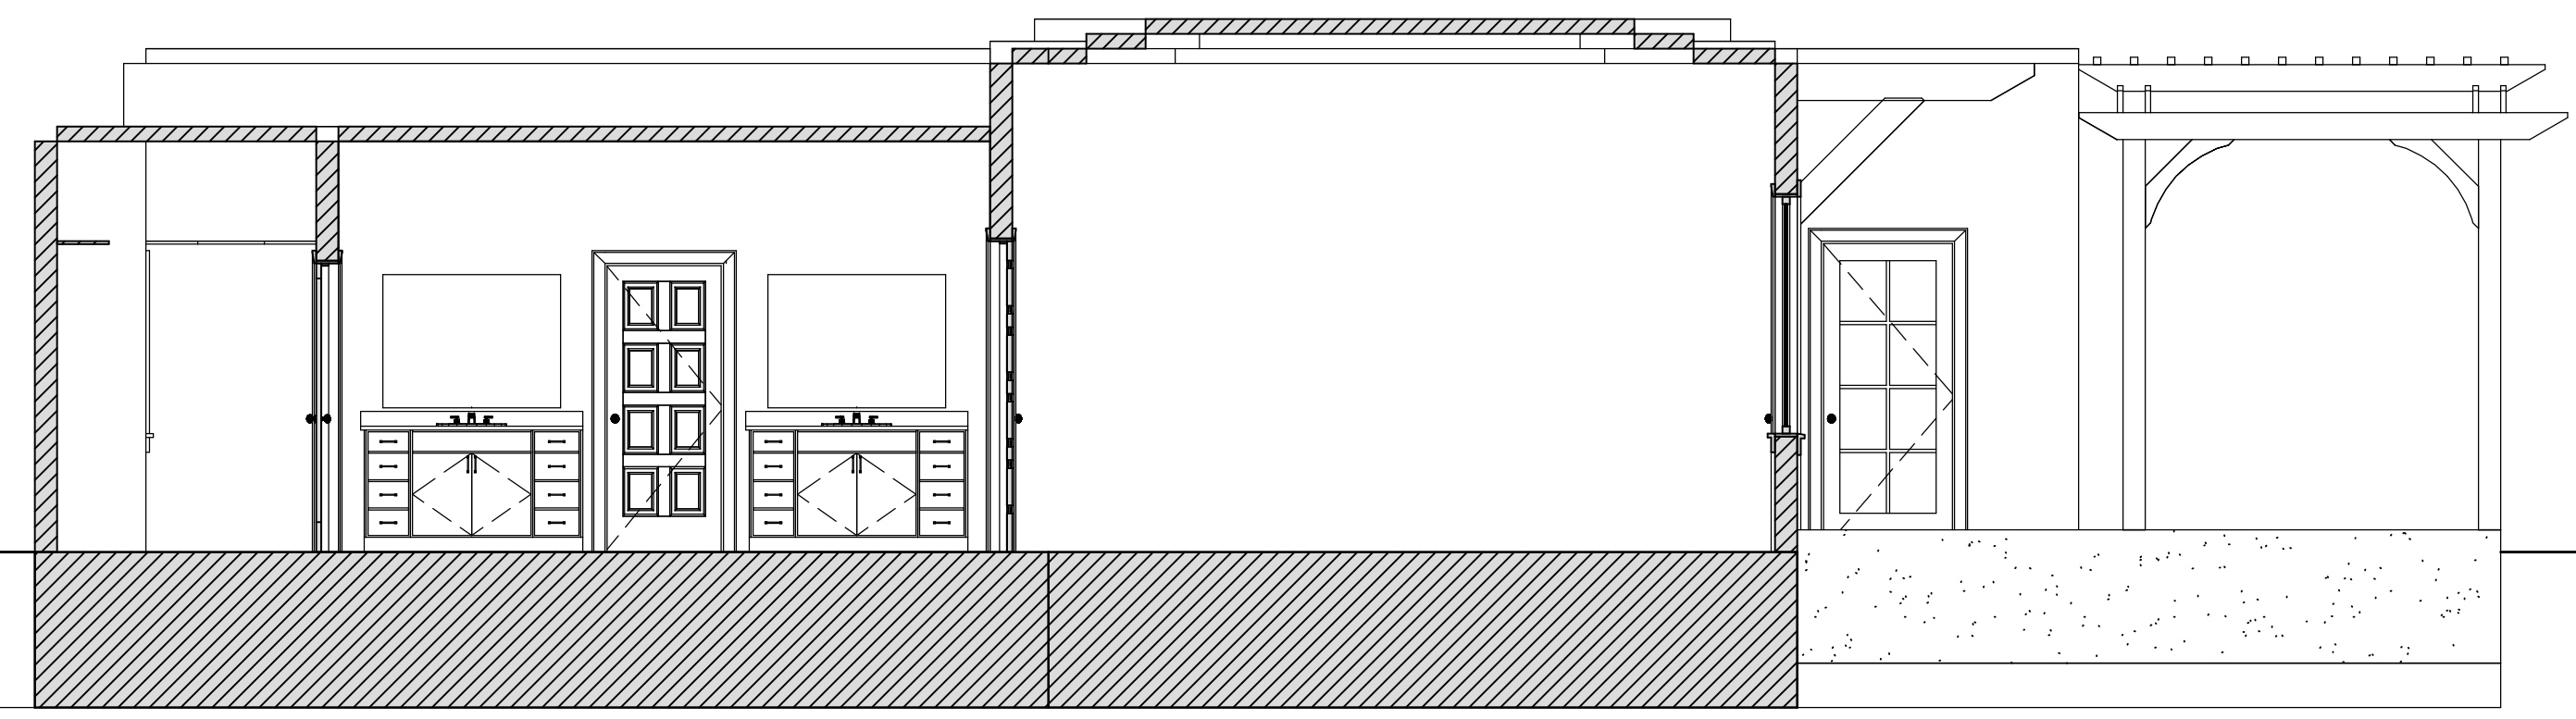

L MASTER BEDROOM AND BATH LOOKING WEST
SCALE: 1/4" = 1'

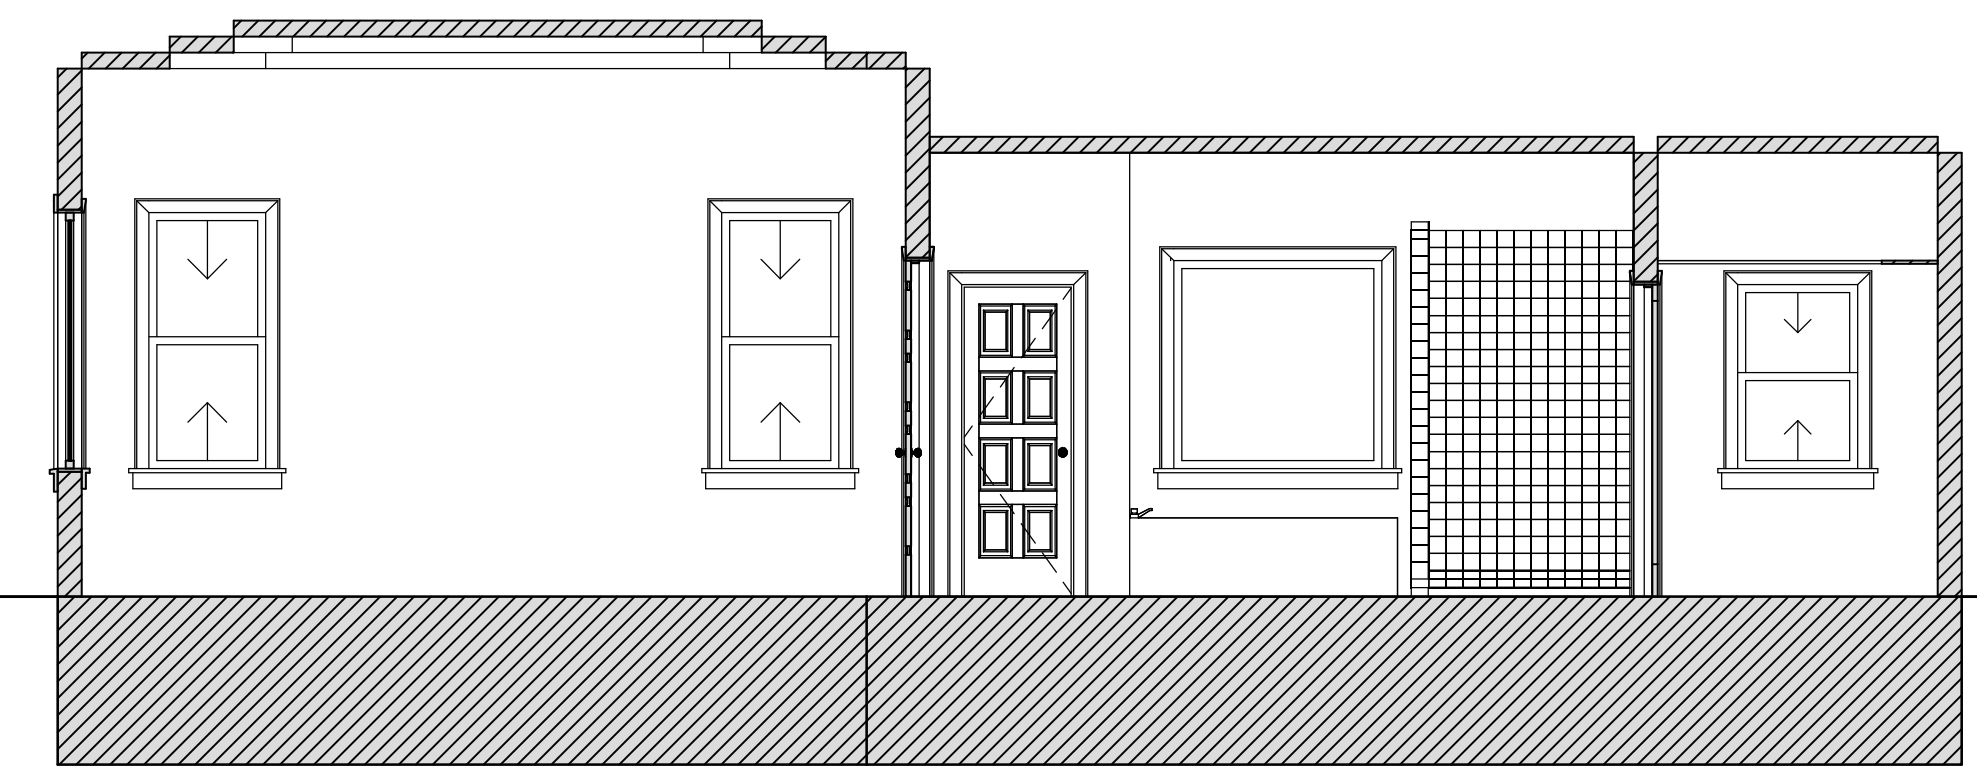

M SECTION: MASTER BEDROOM AND BATH LOOKING EAST
SCALE: 1/4" = 1'