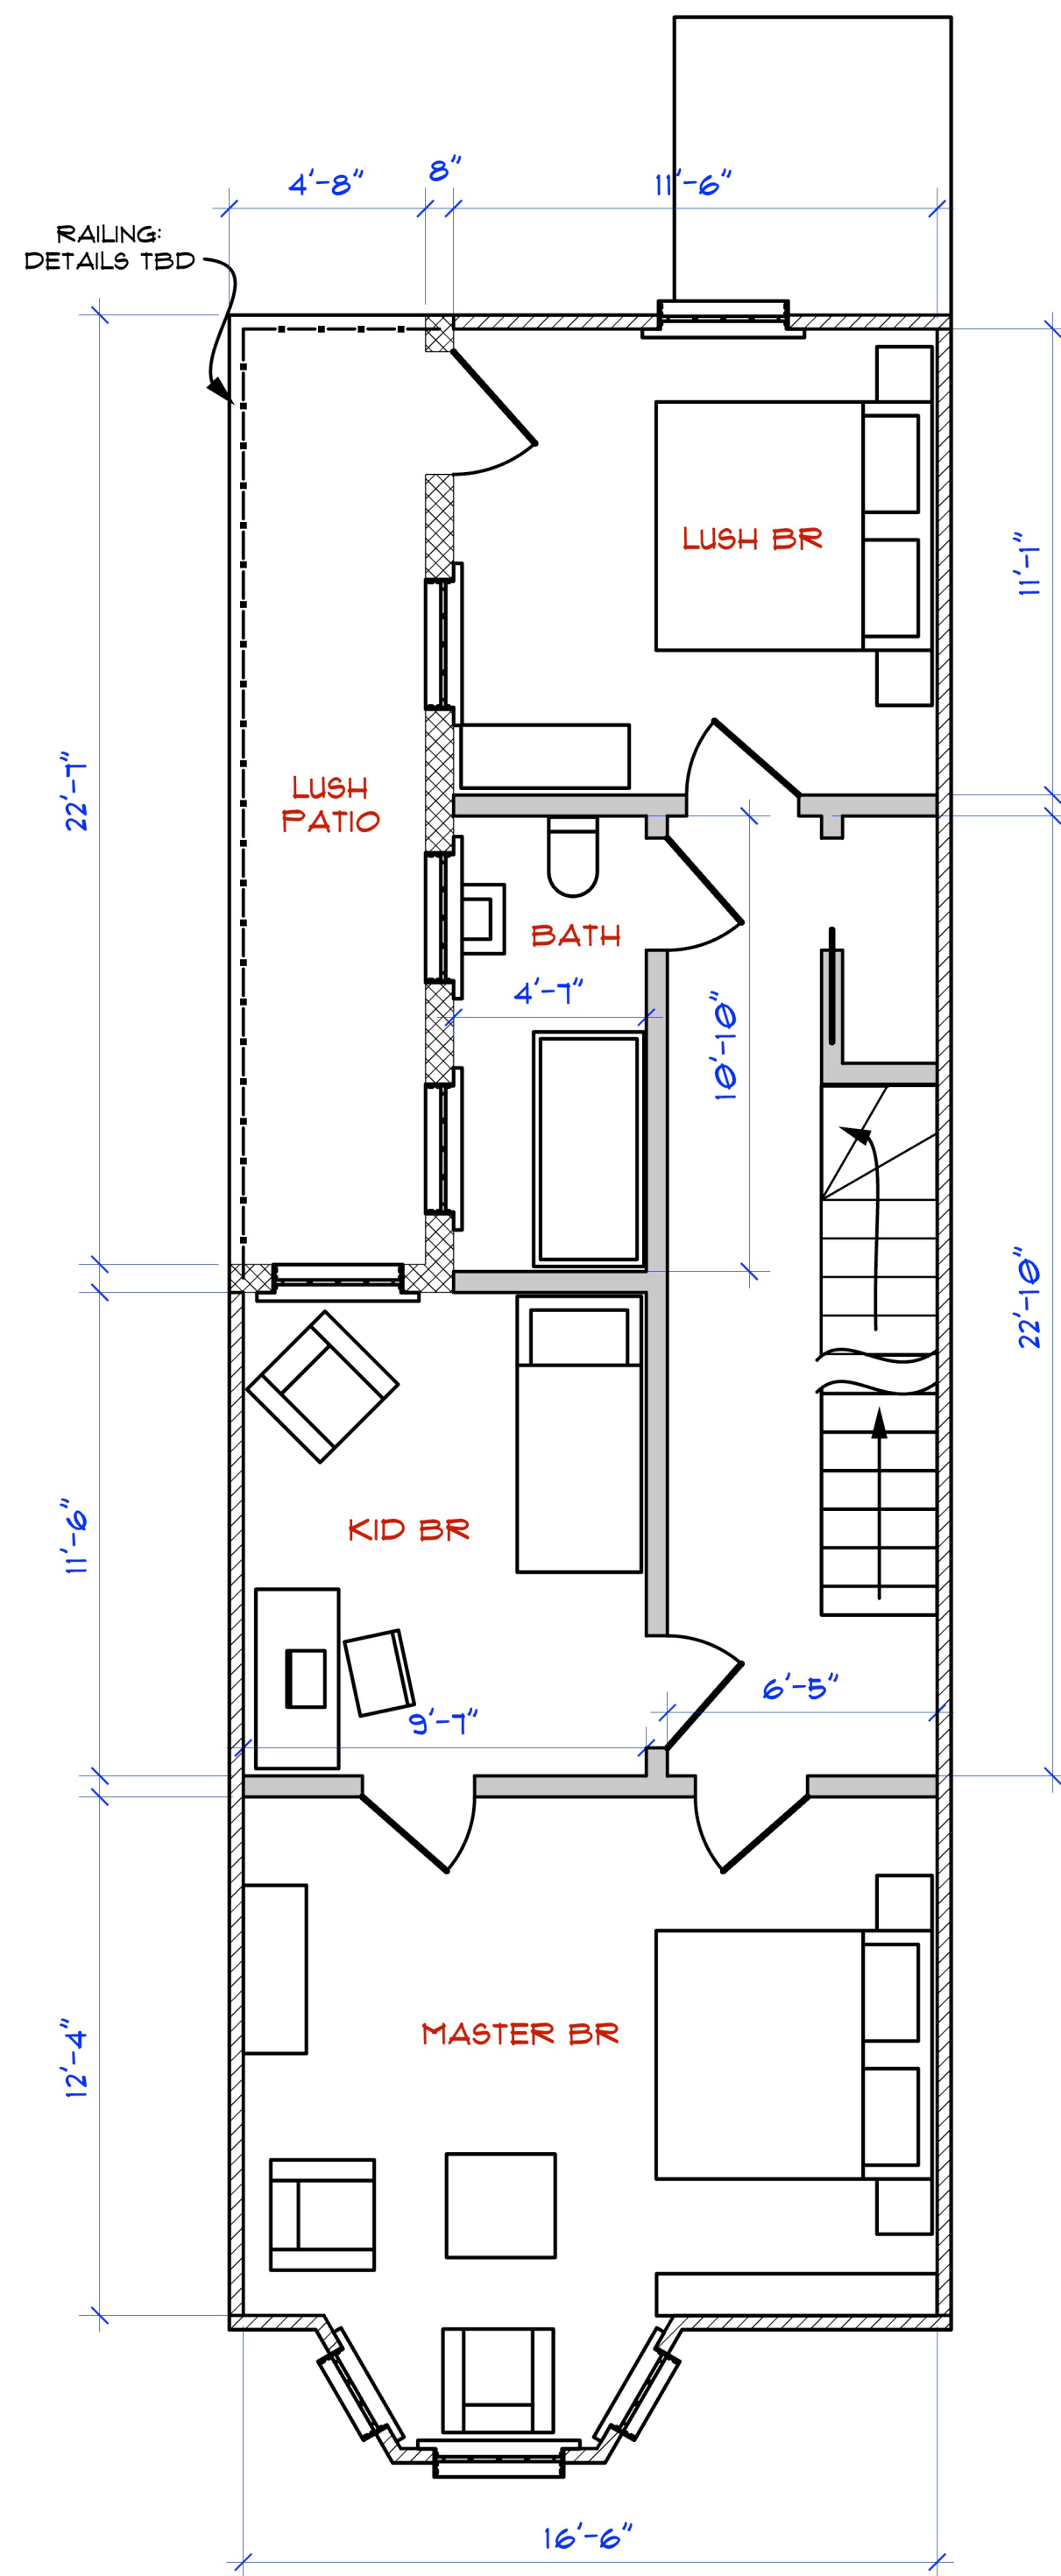
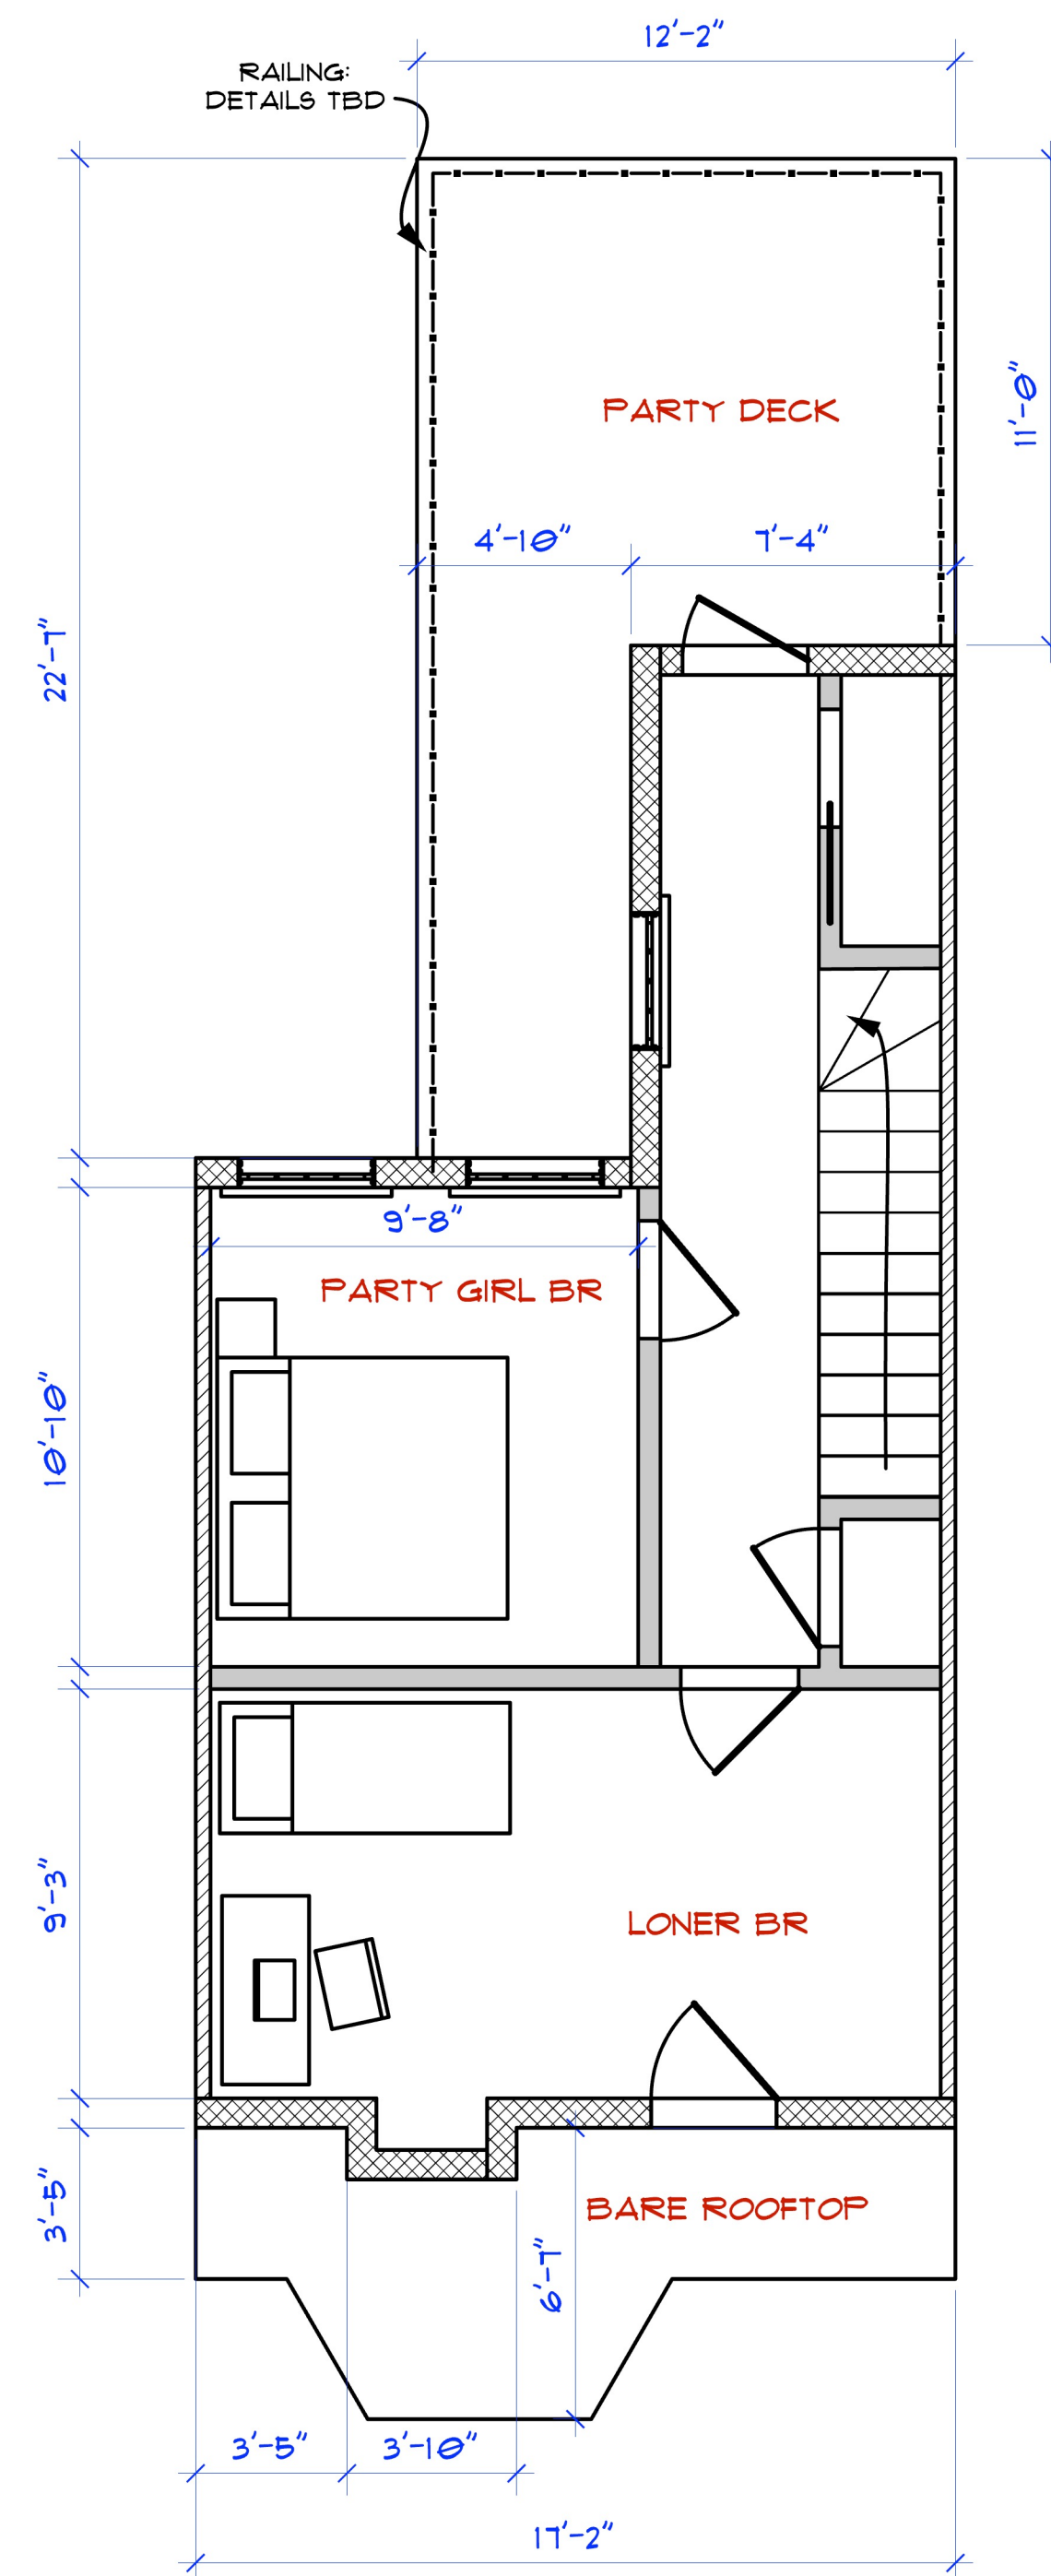


DP1 PLAN: FLOOR 1  
SCALE 1/4" = 1'



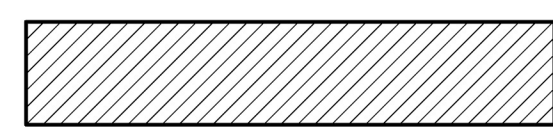
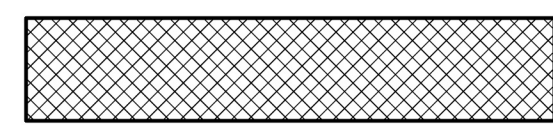

DP2 PLAN: FLOOR 2  
SCALE 1/4" = 1'



DP3 PLAN: FLOOR 3  
SCALE 1/4" = 1'



OVERVIEW: ALL THREE FLOORS  
NOT TO SCALE

-  EXTERIOR, ONE-SIDED
-  EXTERIOR, TWO-SIDED
-  INTERIOR, TWO-SIDED

**BLOSSOM  
MERZ**

SET NAME	RAILCAR FLAT, ALL 3 FLOORS	REVISION	PRELIMINARY	SHEET DP01
DRAWING	DIRECTOR'S PLANS	DATE	8/19/2024	
LOCATION				