



3C FLOOR 3 SECTION  
SCALE 1/4" = 1'

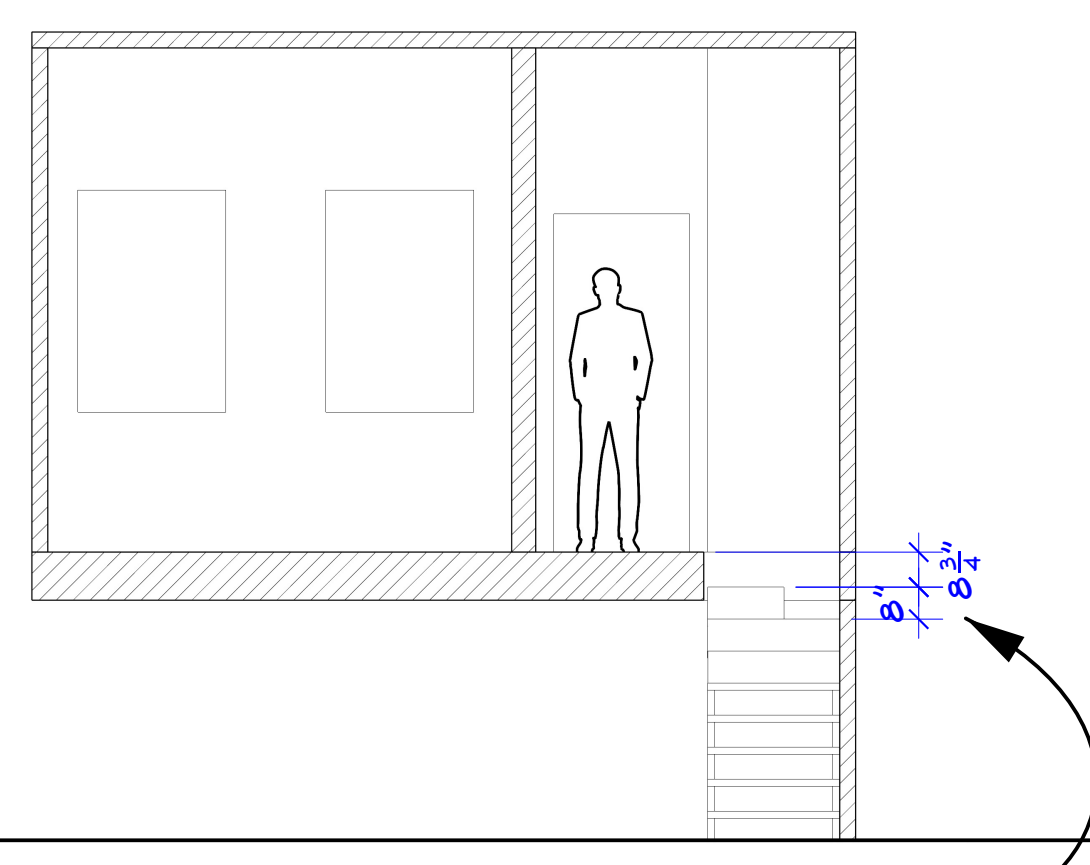


3D FLOOR 3 FRONT SECTION  
SCALE 1/4" = 1'


NOTE: 3/4" TREAD WILL BE ADDED TO STEPS

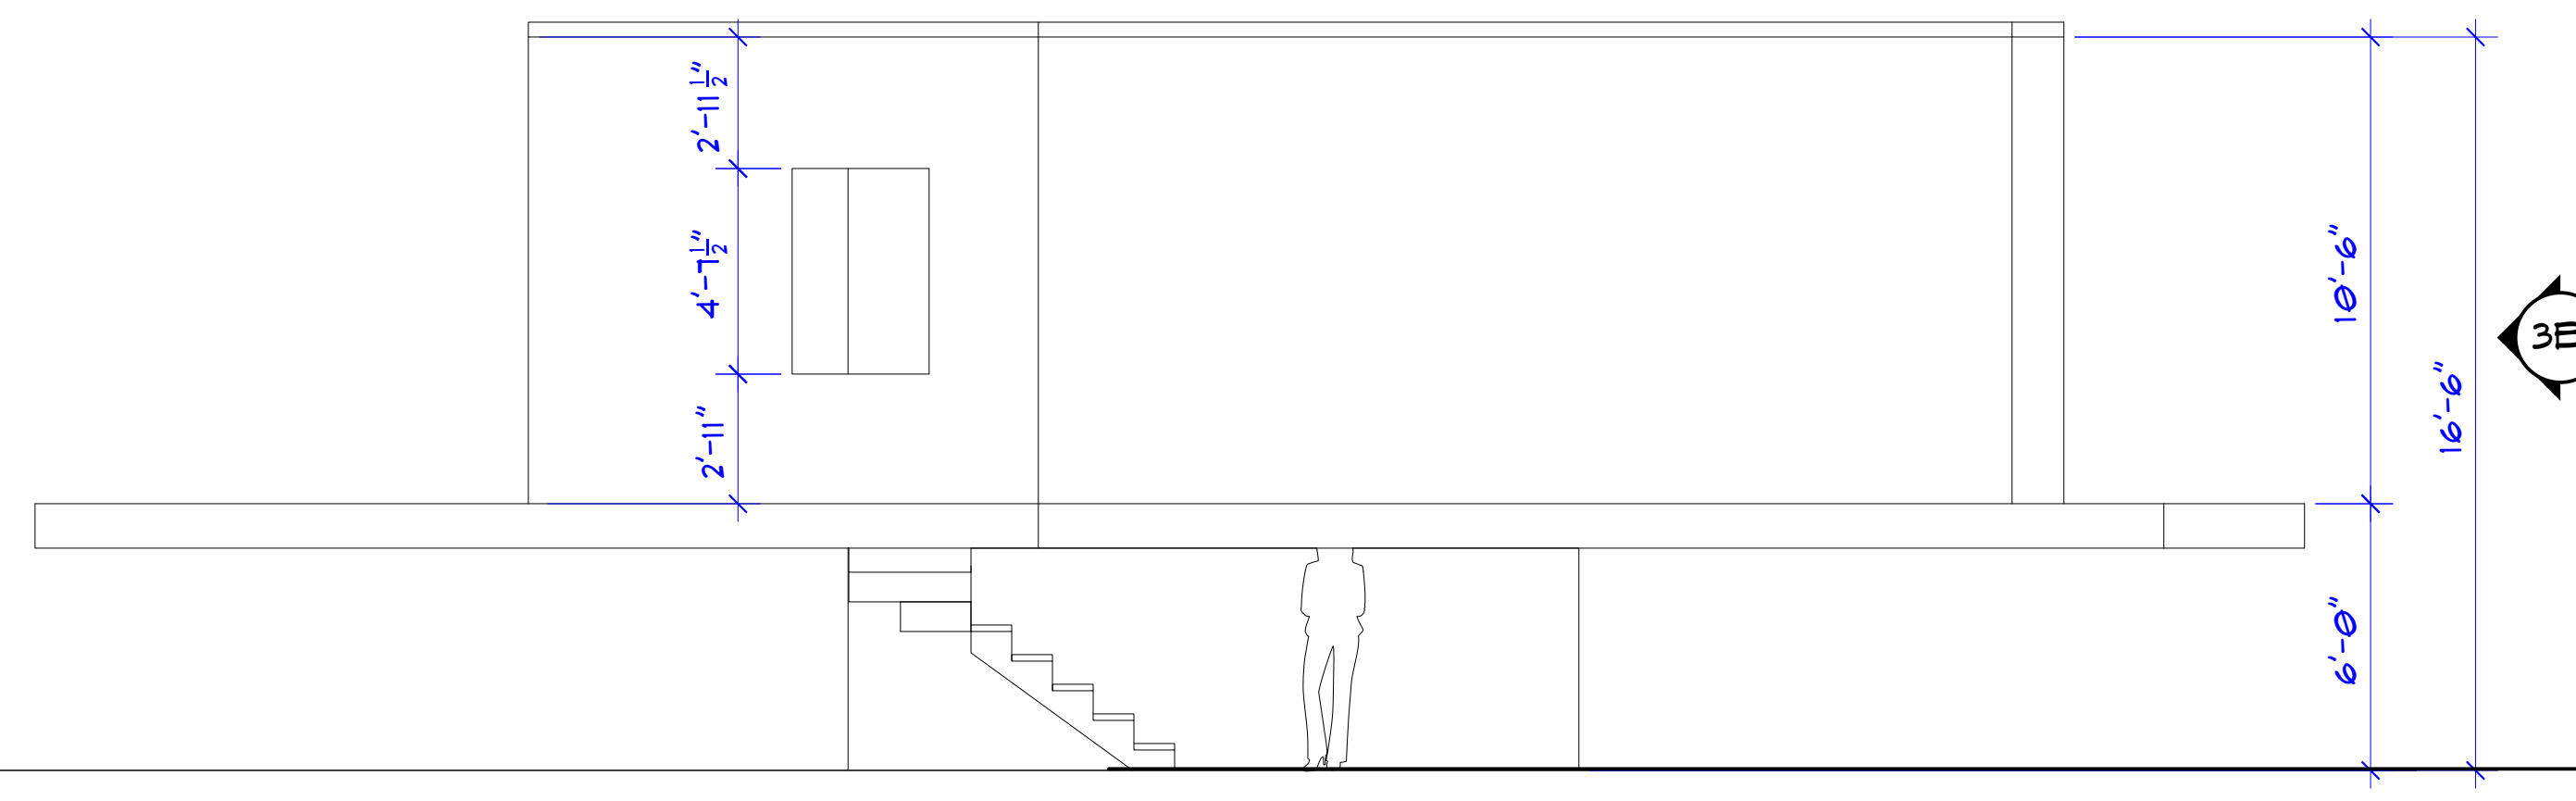


3A FLOOR 3 ELEVATION  
SCALE 1/4" = 1'

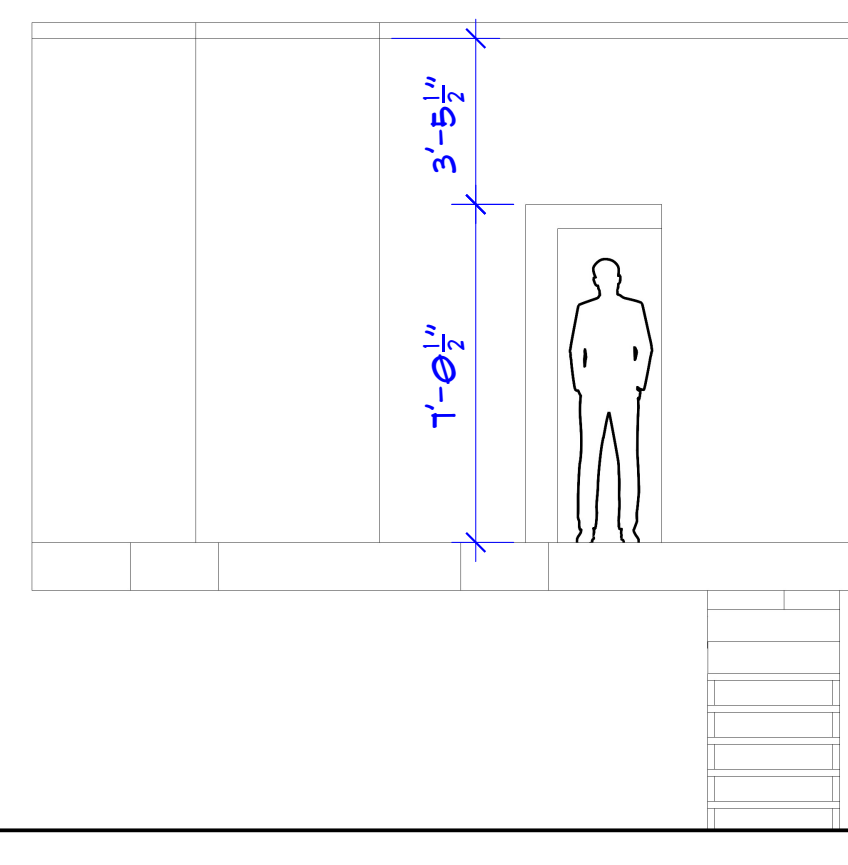

3B FLOOR 3 FRONT SECTION  
SCALE 1/4" = 1'

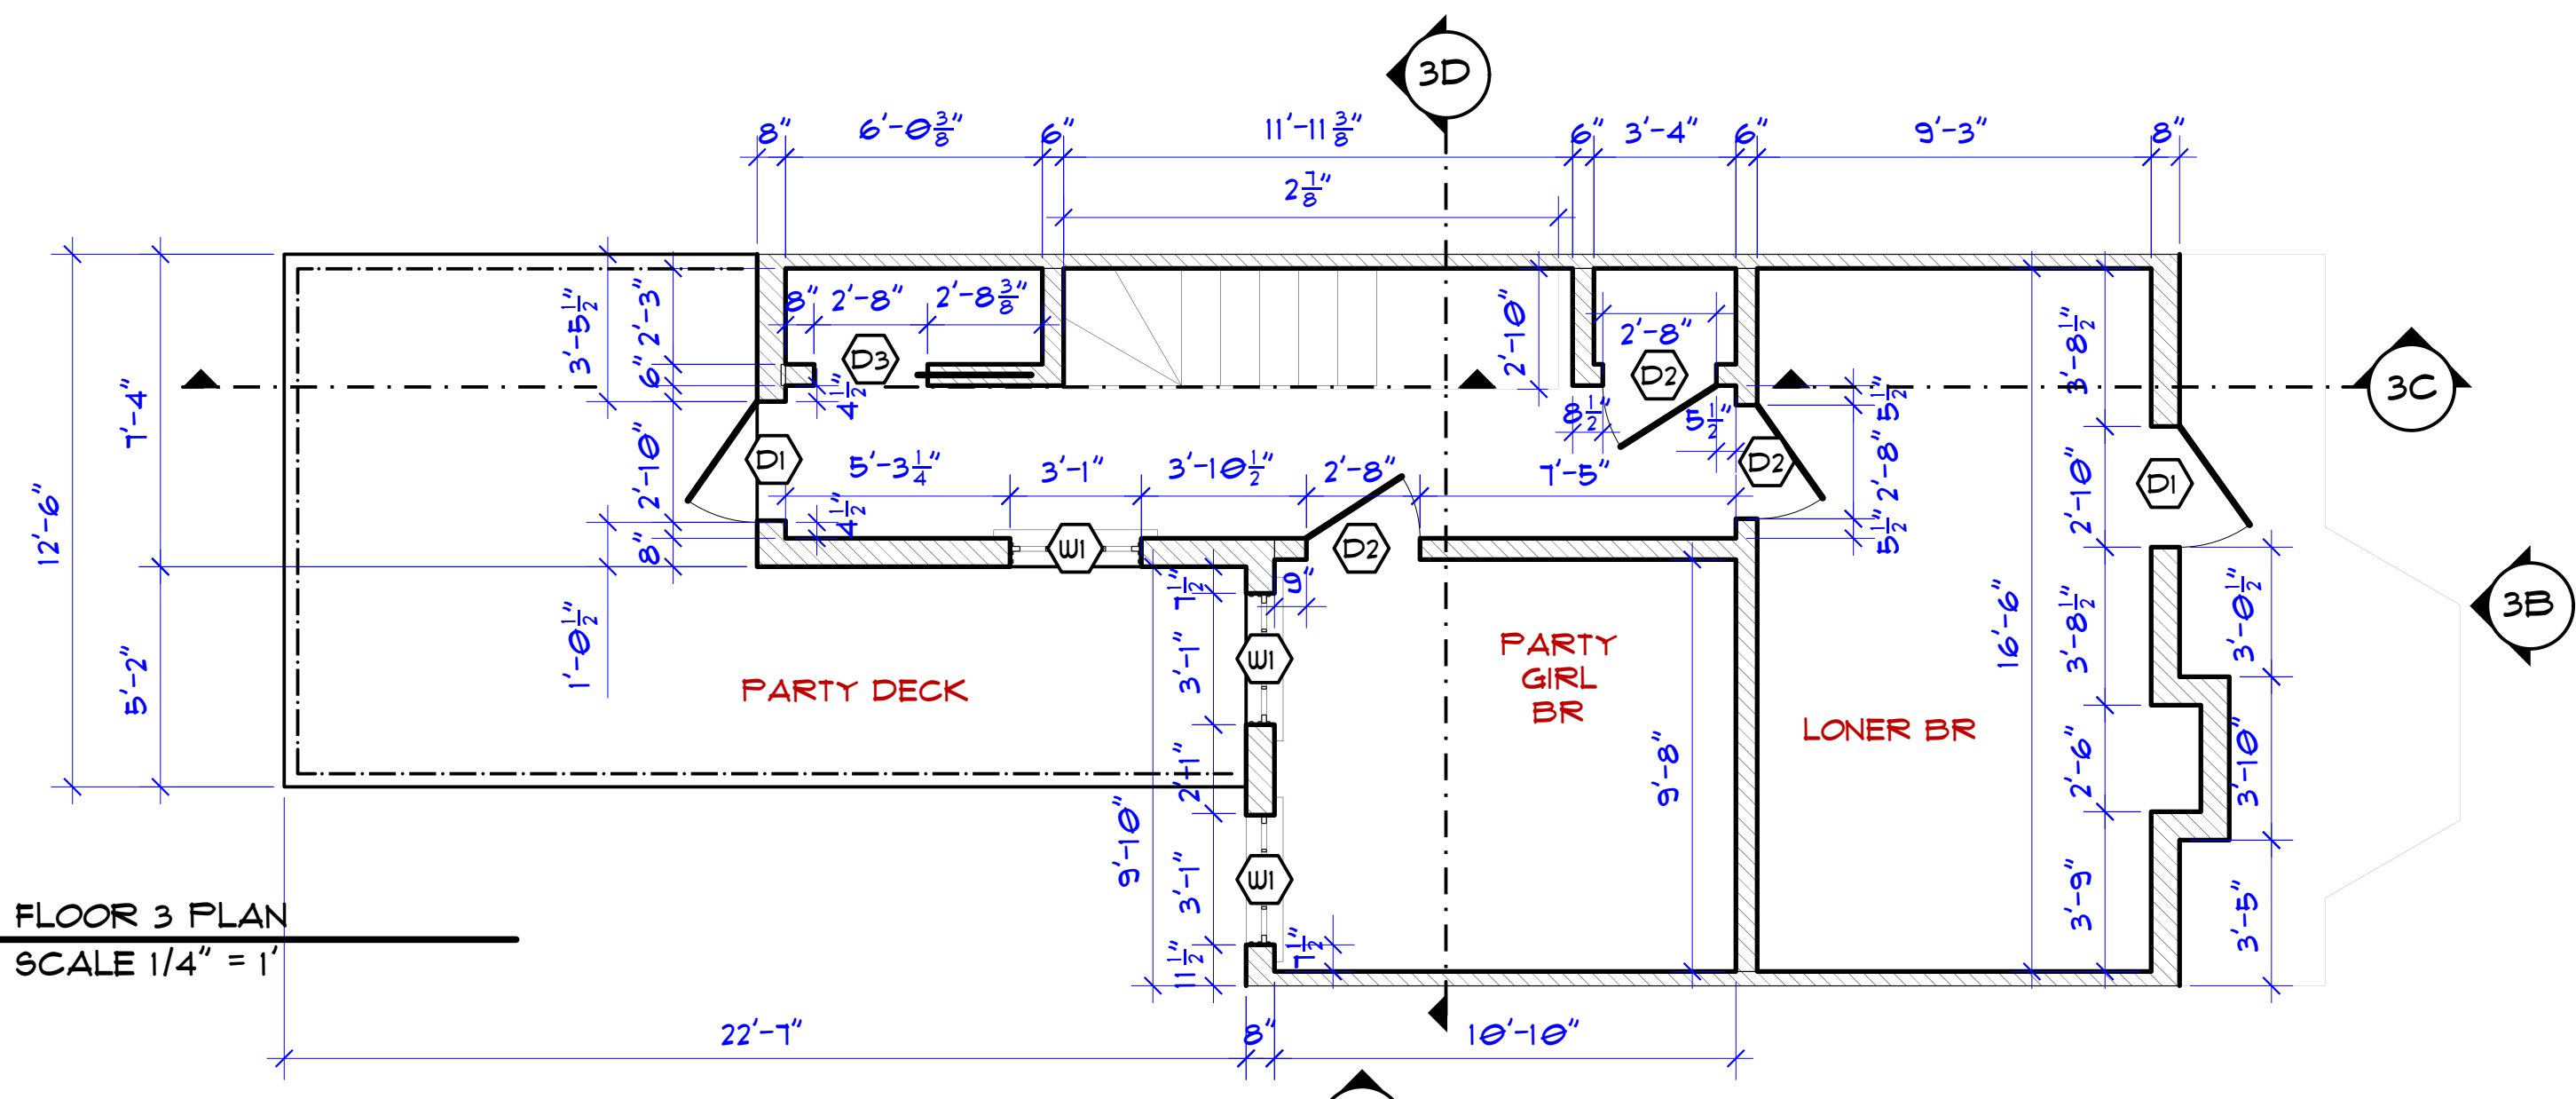


P3 FLOOR 3 PLAN  
SCALE 1/4" = 1'

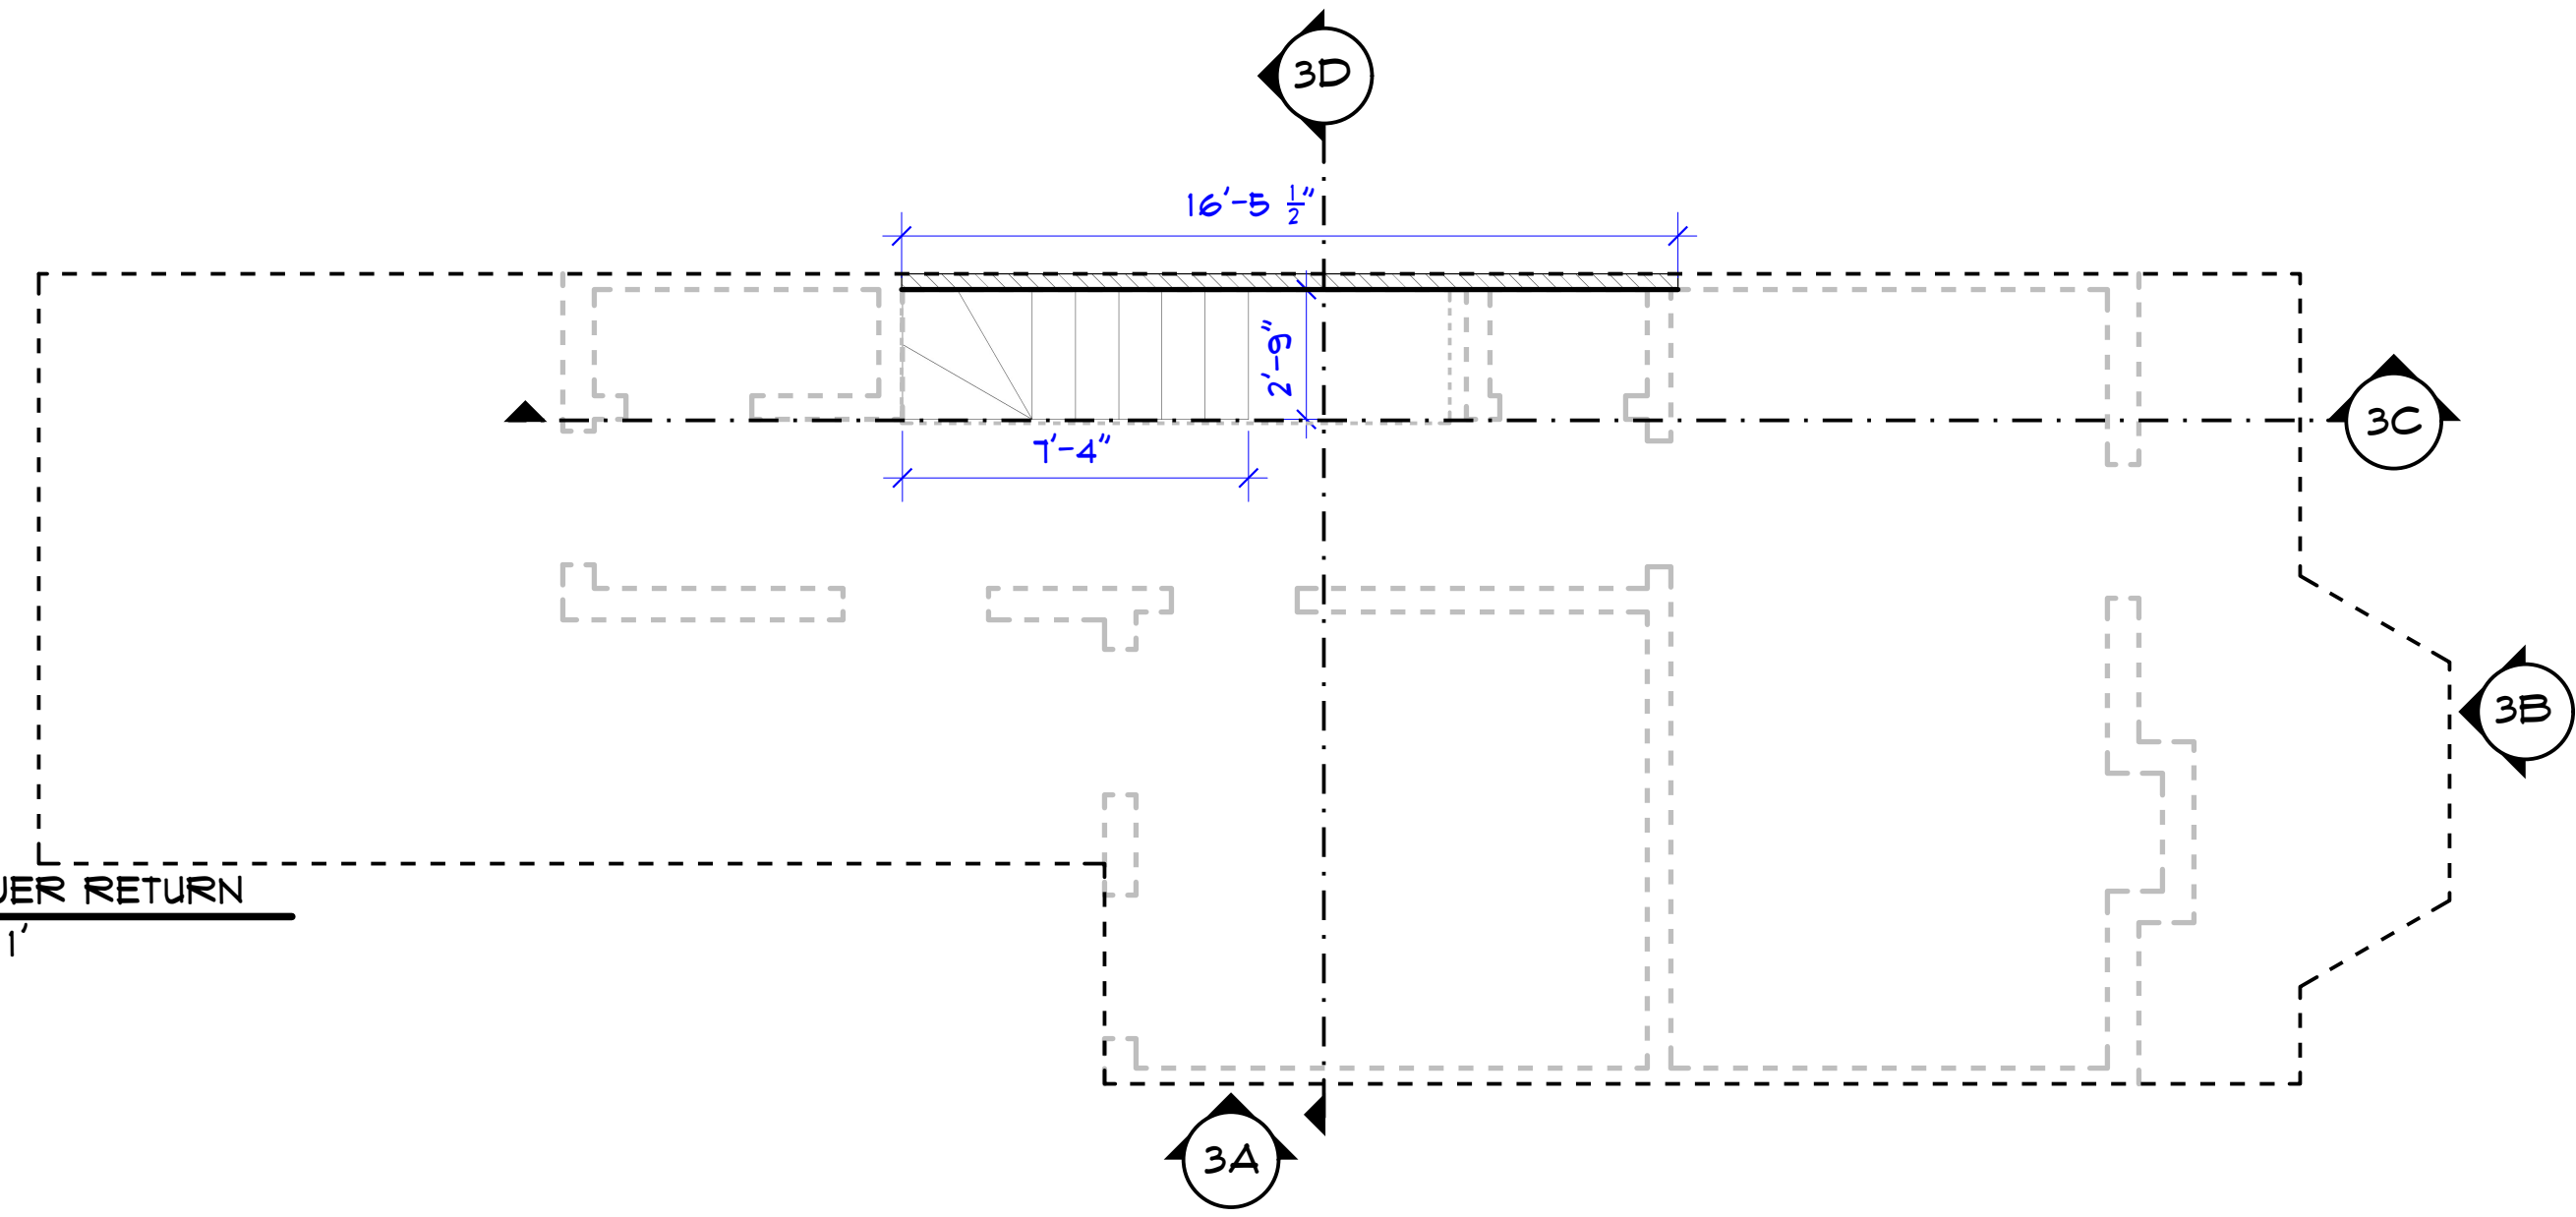

P3L FLOOR 3 LOWER RETURN  
SCALE 1/4" = 1'

# FLOOR 3

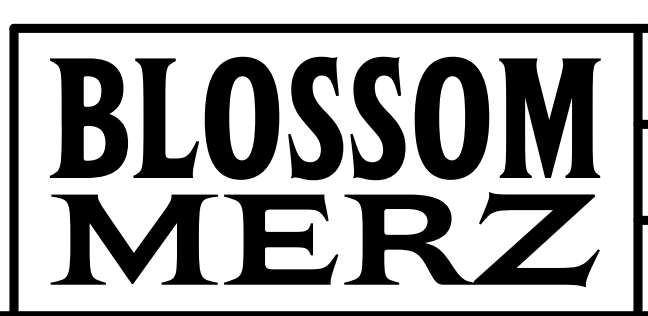

SET NAME	RAILCAR FLAT	REVISION	PRELIMINARY	SHEET	03
DRAWING	WALL CONSTRUCTION, FLOOR 3	DATE	8/30/2024		
LOCATION					